

University of Washington West Campus Site W27

Seattle, Washington

Design Meeting

08/08/2022

WHERE WE WERE

AND WHAT WE HEARD

1 - CONNECTED ON ALL SIDES


2 - ENABLE MIDBLOCK ACCESS

3 - ENHANCE AND SIMPLIFY CANOPY ARTICULATION


4 - WEAVE UNDERSTORY ... CANOPY ... LANDSCAPE

5 - A DIALOGUE BETWEEN THE CEILING PLANE & THE GROUND PLANE

LANDSCAPE DEVELOPMENT UPDATE

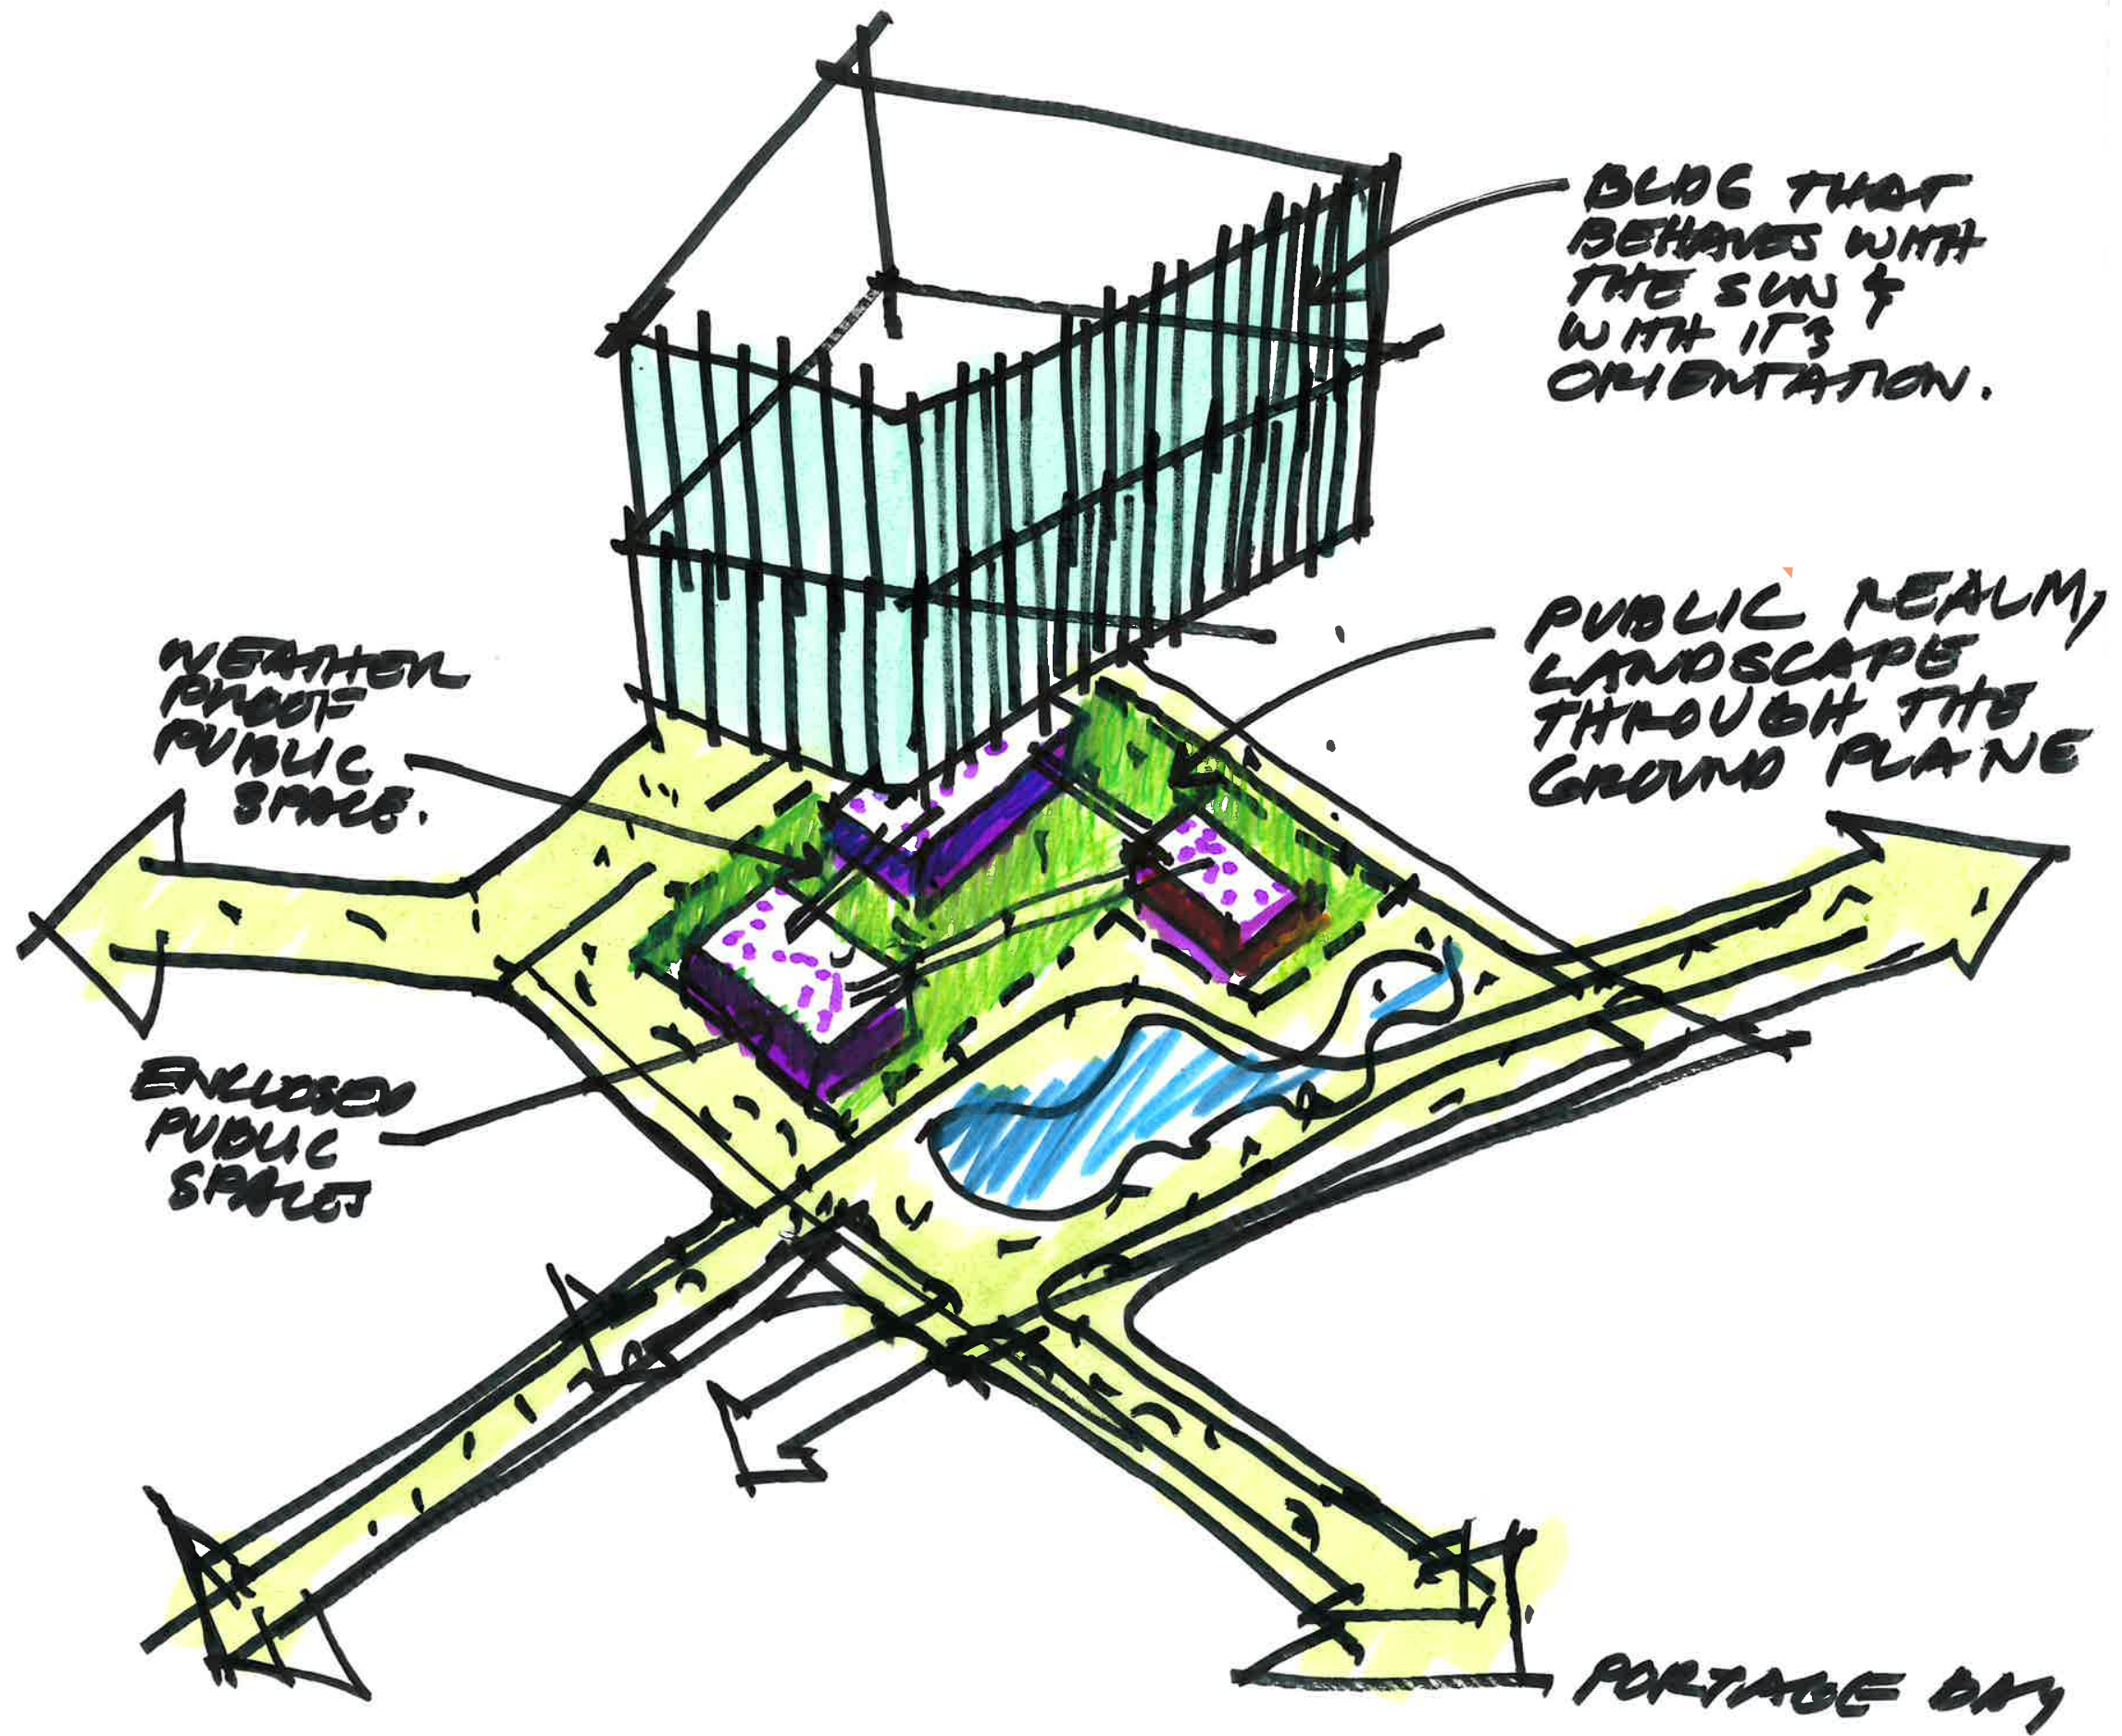

1 CONNECTED ON ALL SIDES

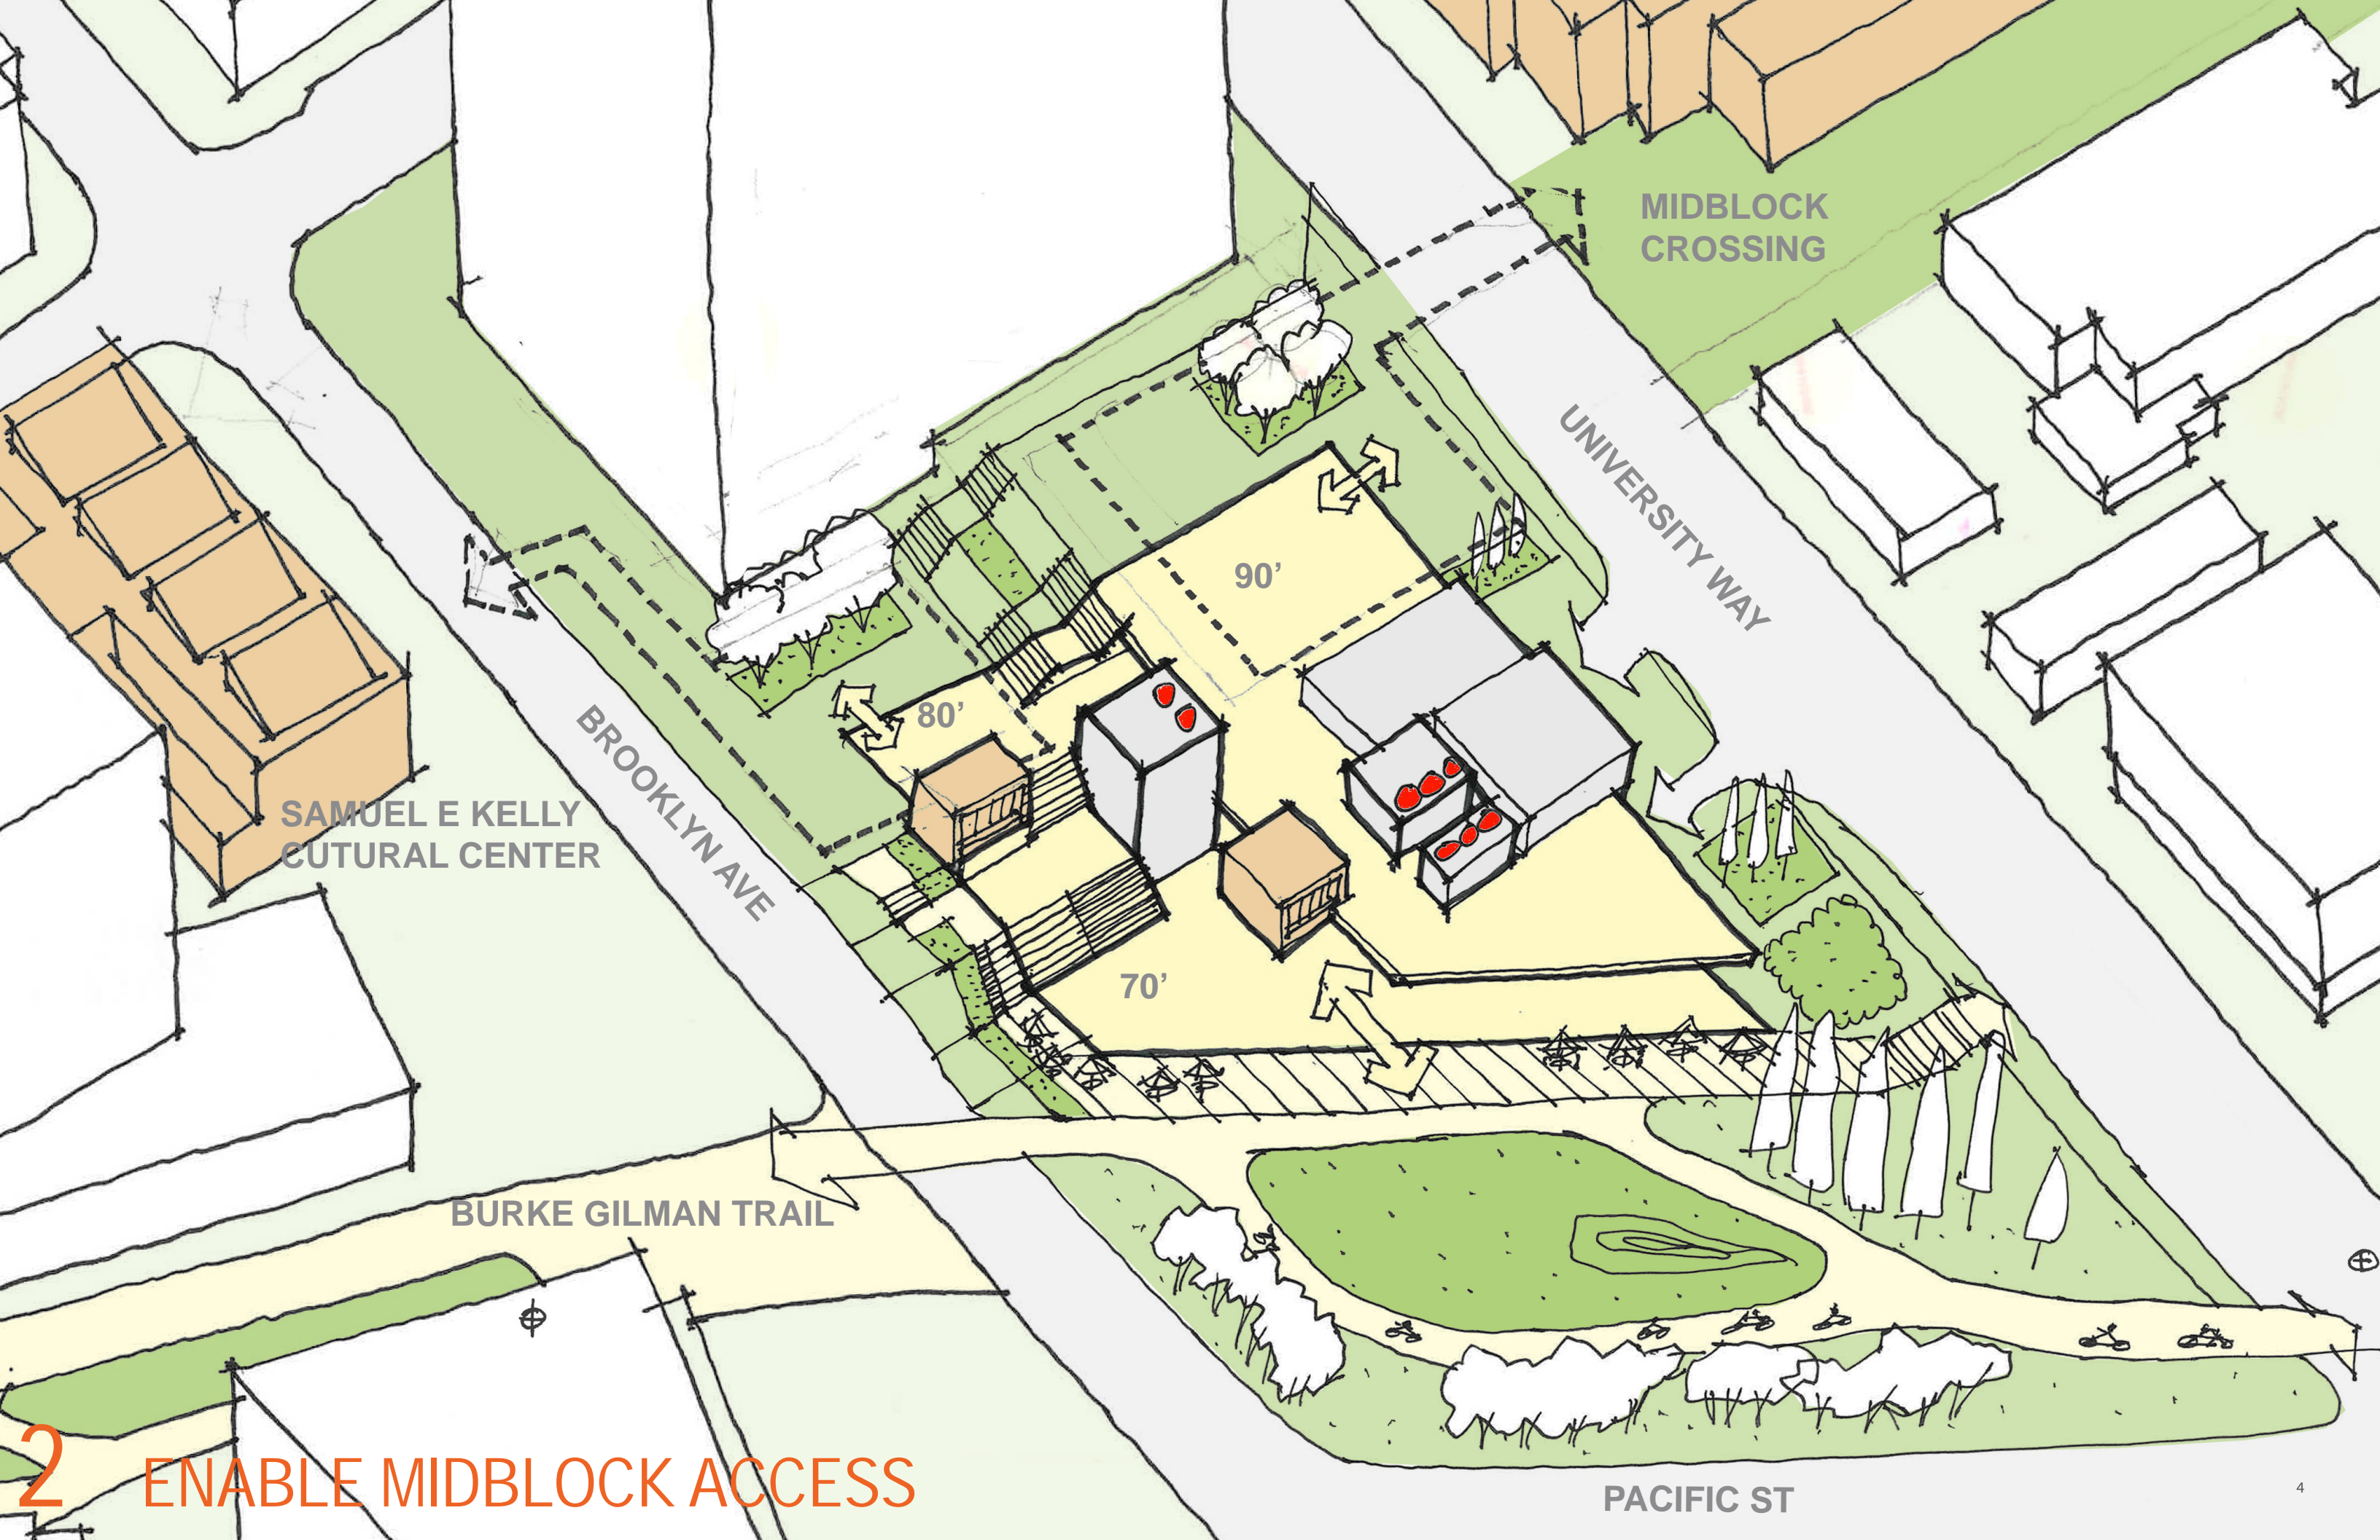

SAMUEL E KELLY
CUTURAL CENTER

MIDBLOCK
CROSSING




UNIVERSITY WAY

BROOKLYN AVE

BURKE GILMAN TRAIL

PACIFIC ST


2 ENABLE MIDBLOCK ACCESS

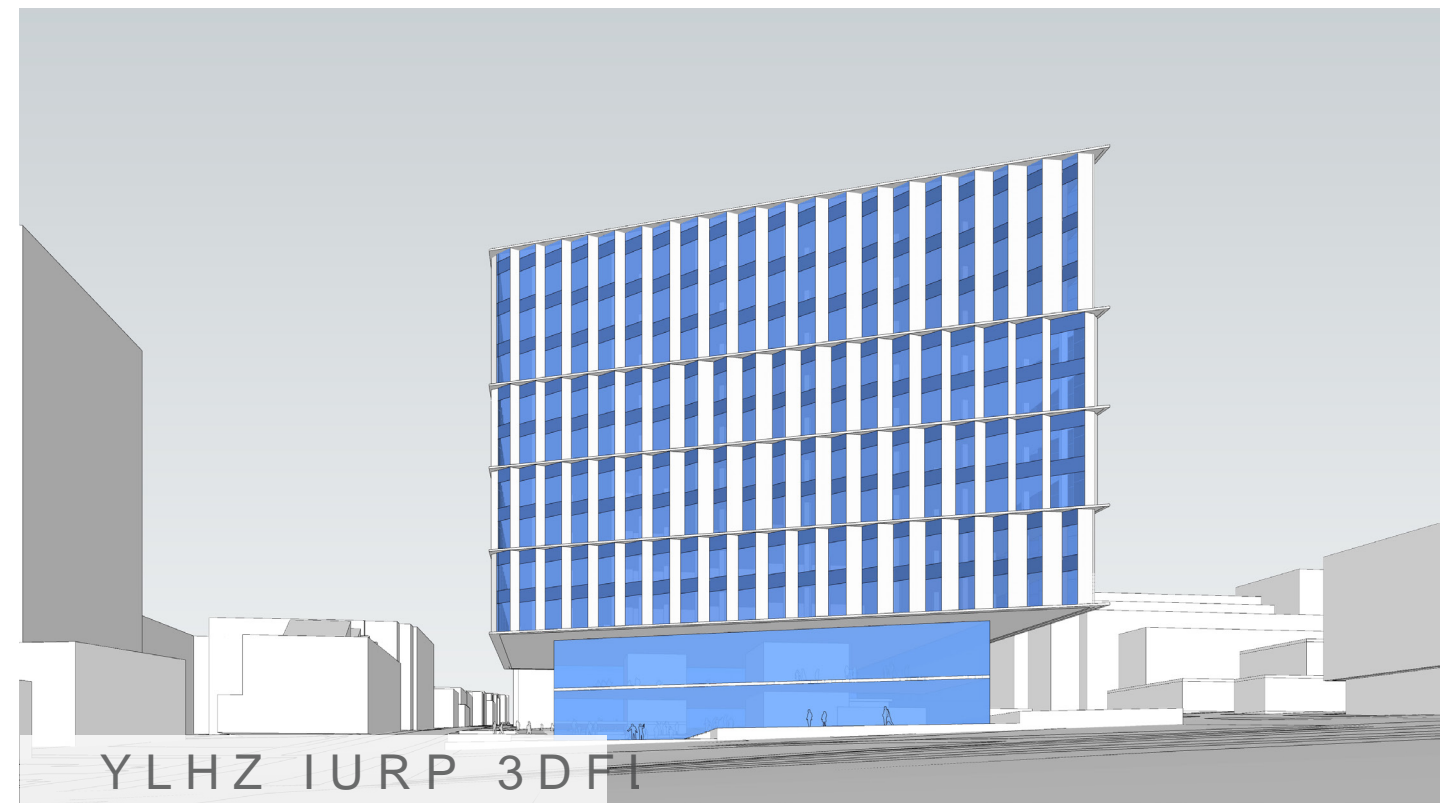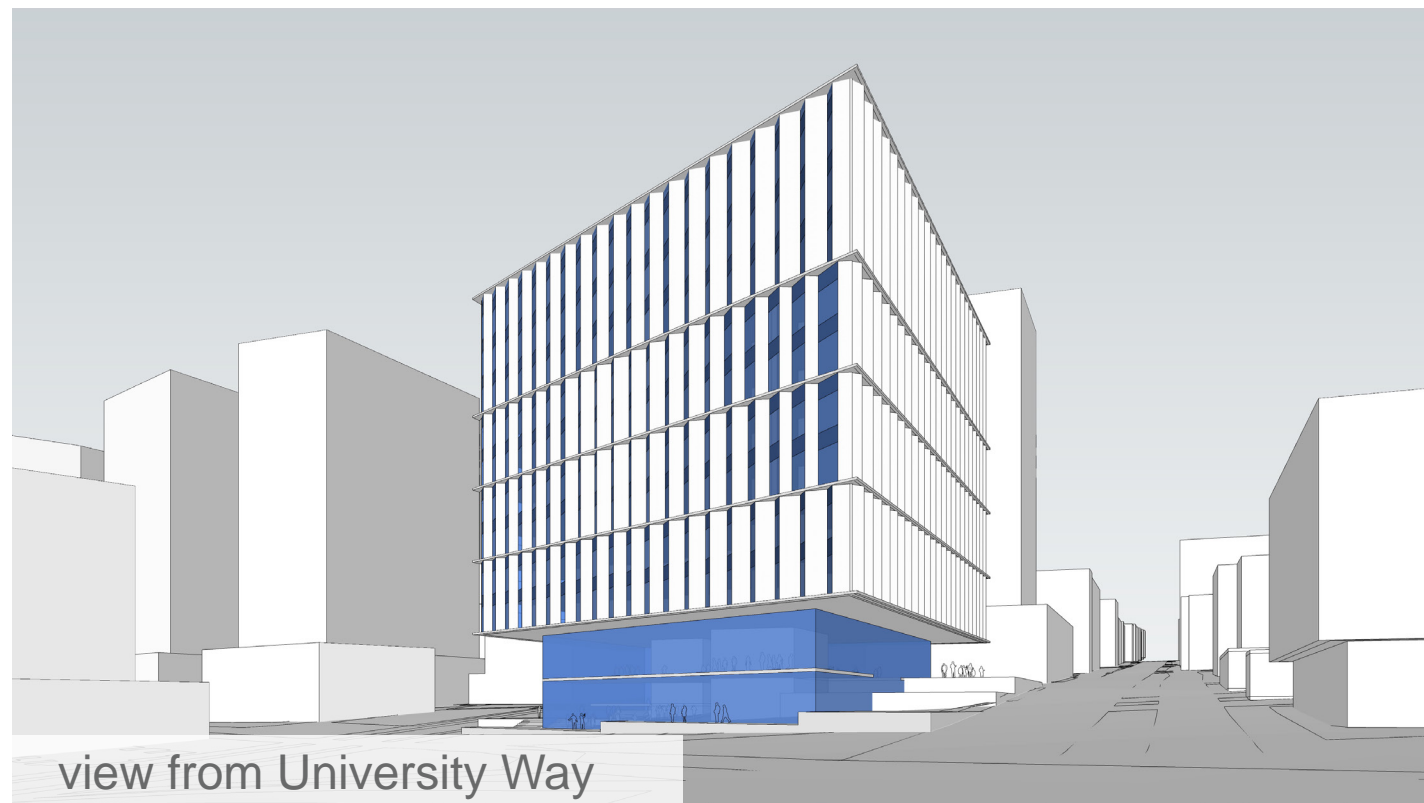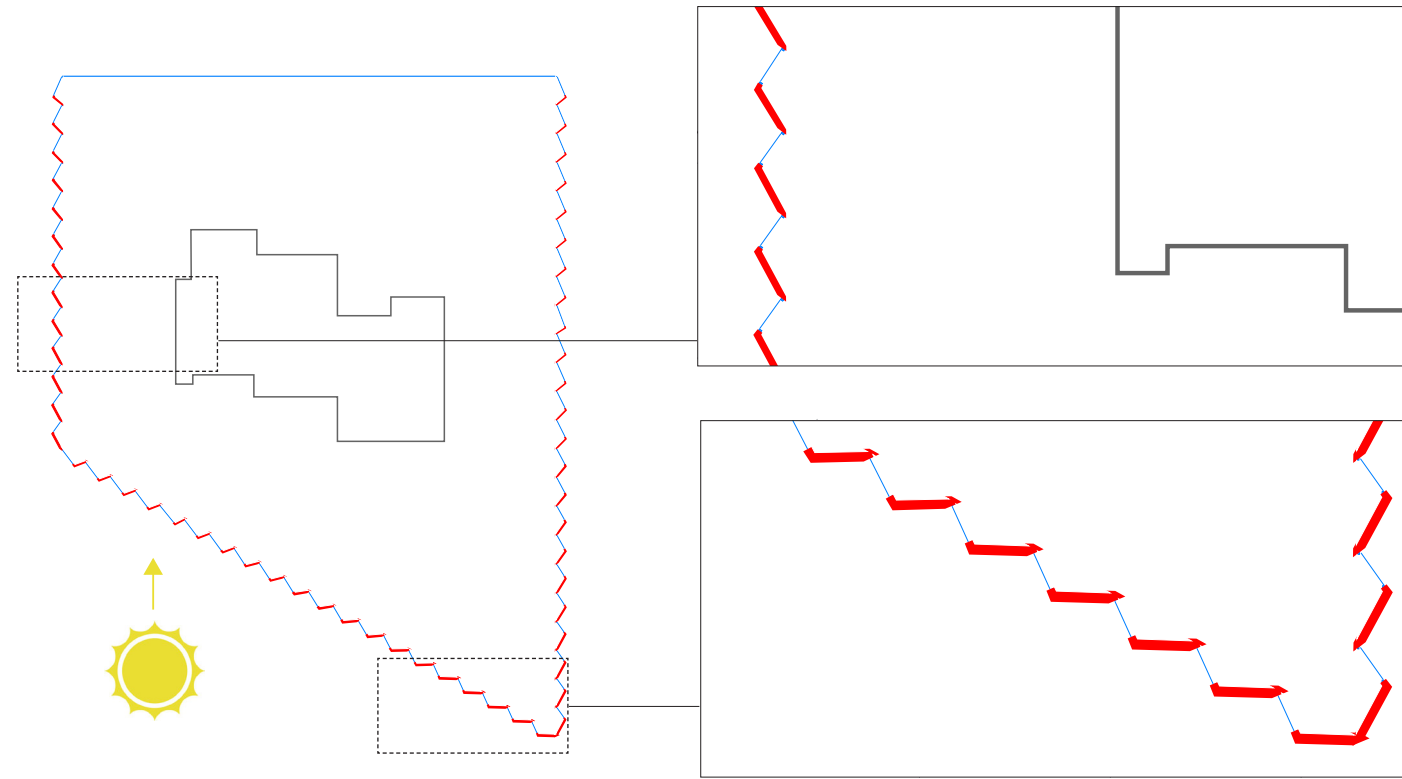

3 ENHANCE AND SIMPLIFY CANOPY ARTICULATION




4 WEAVE UNDERSTORY ... CANOPY ... LANDSCAPE

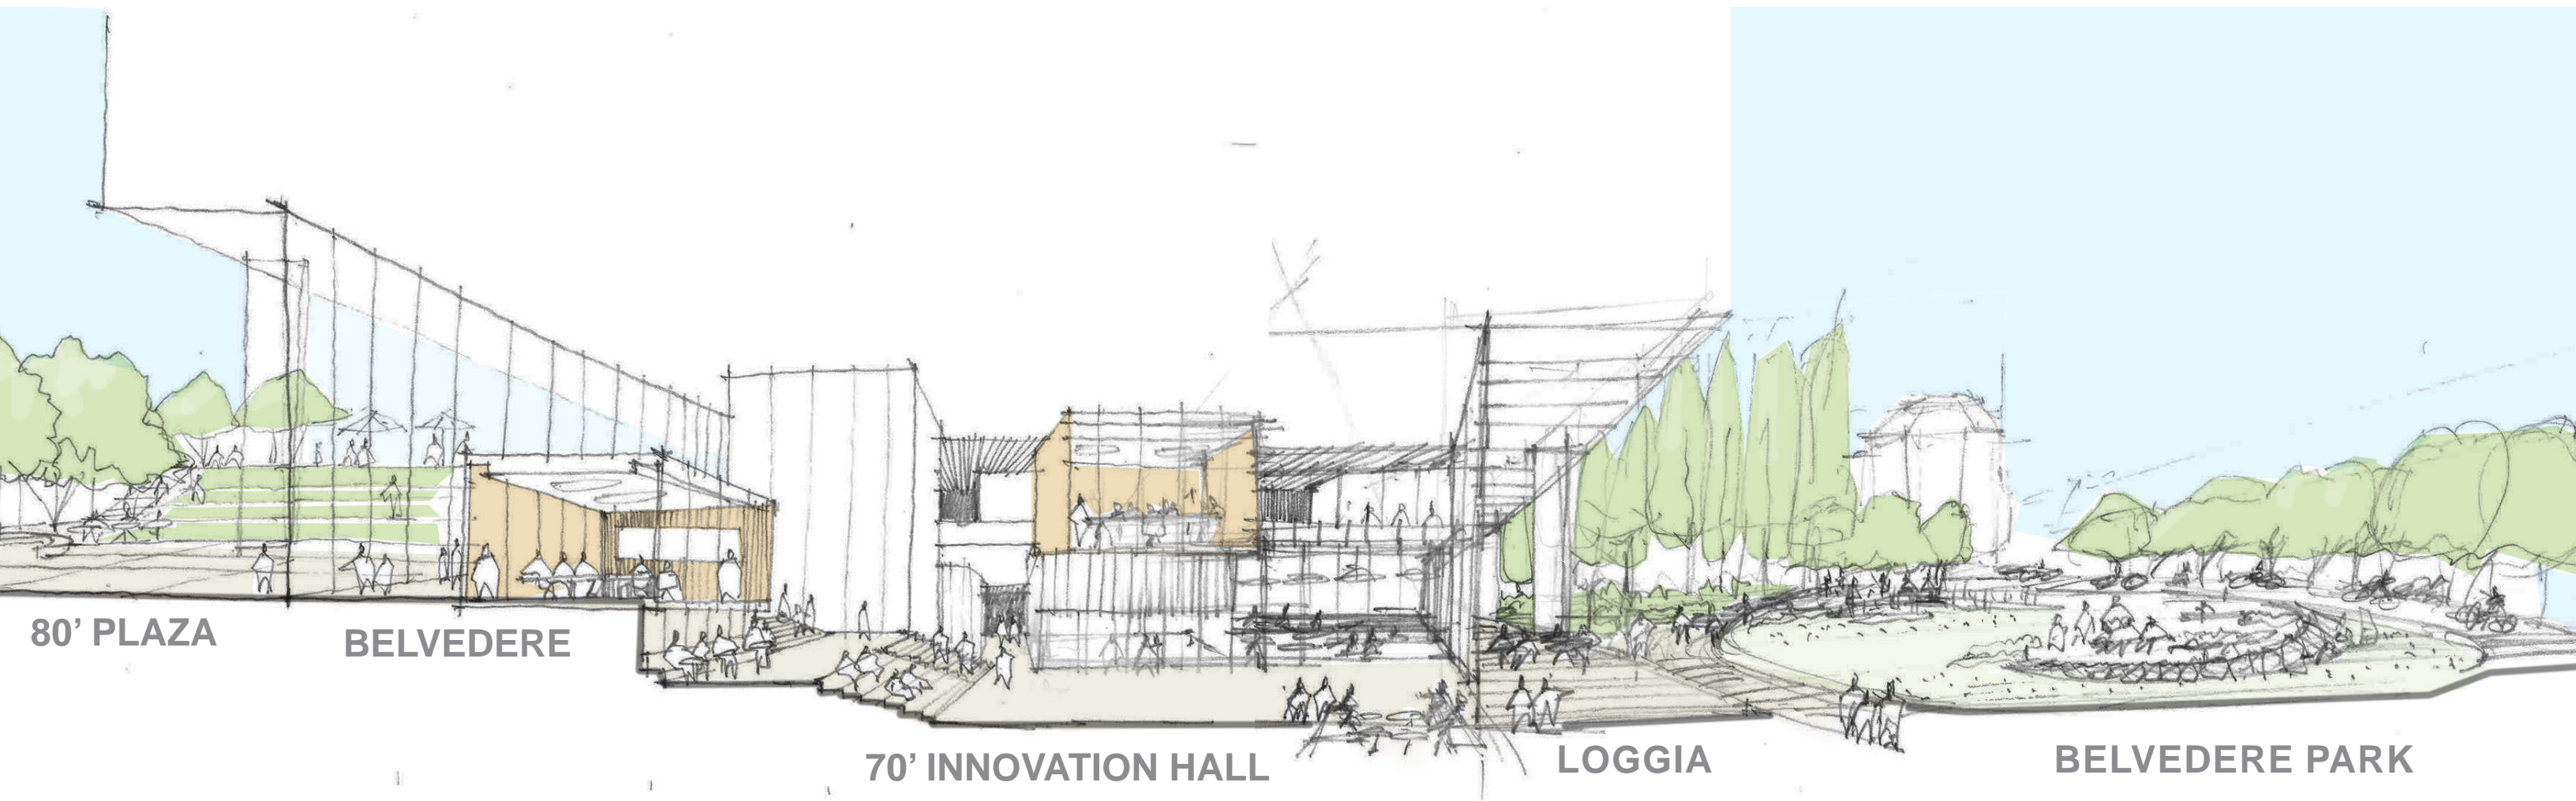

5 A DIALOGUE BETWEEN THE CEILING PLANE & THE GROUND PLANE



FOREST EDGE

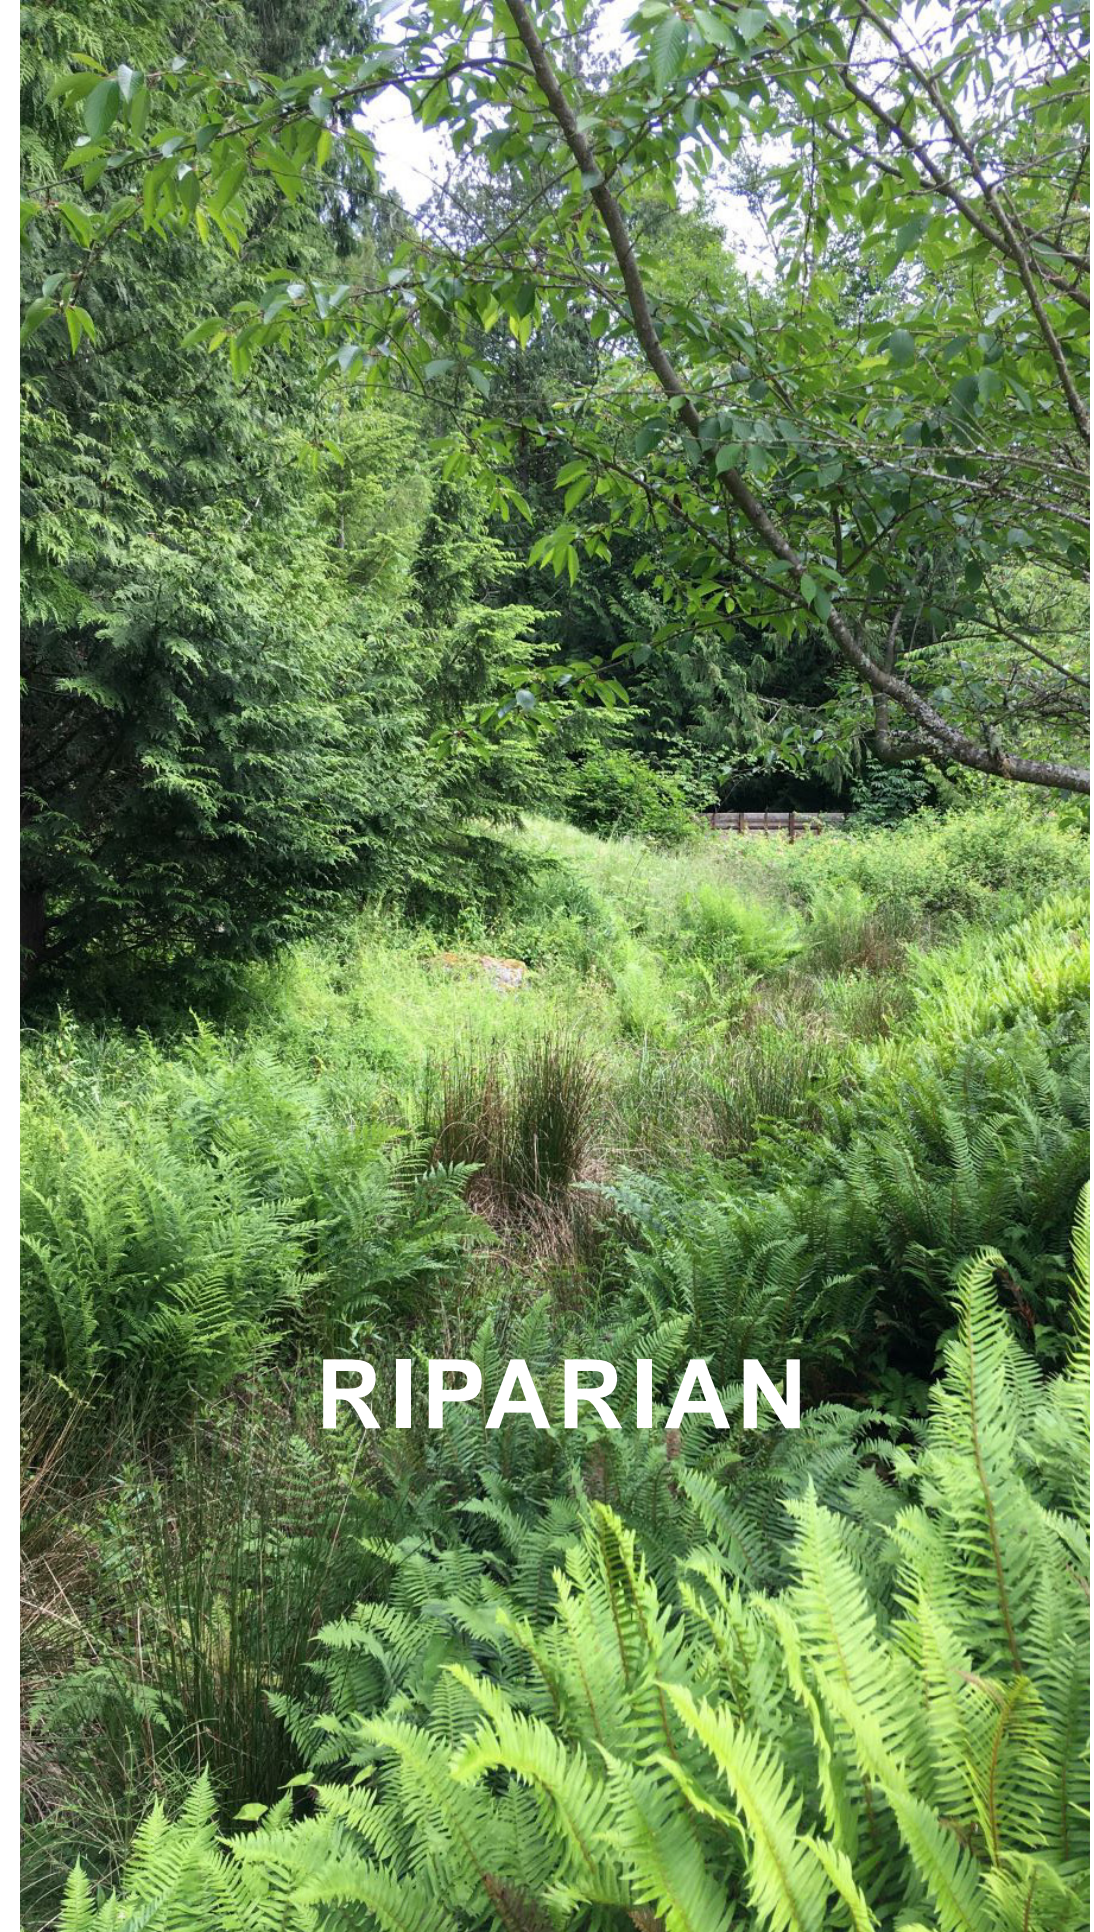

RIPARIAN




STONE MEADOW

LANDSCAPE DEVELOPMENT UPDATE

DESIGN UPDATE

“Models don’t lie”

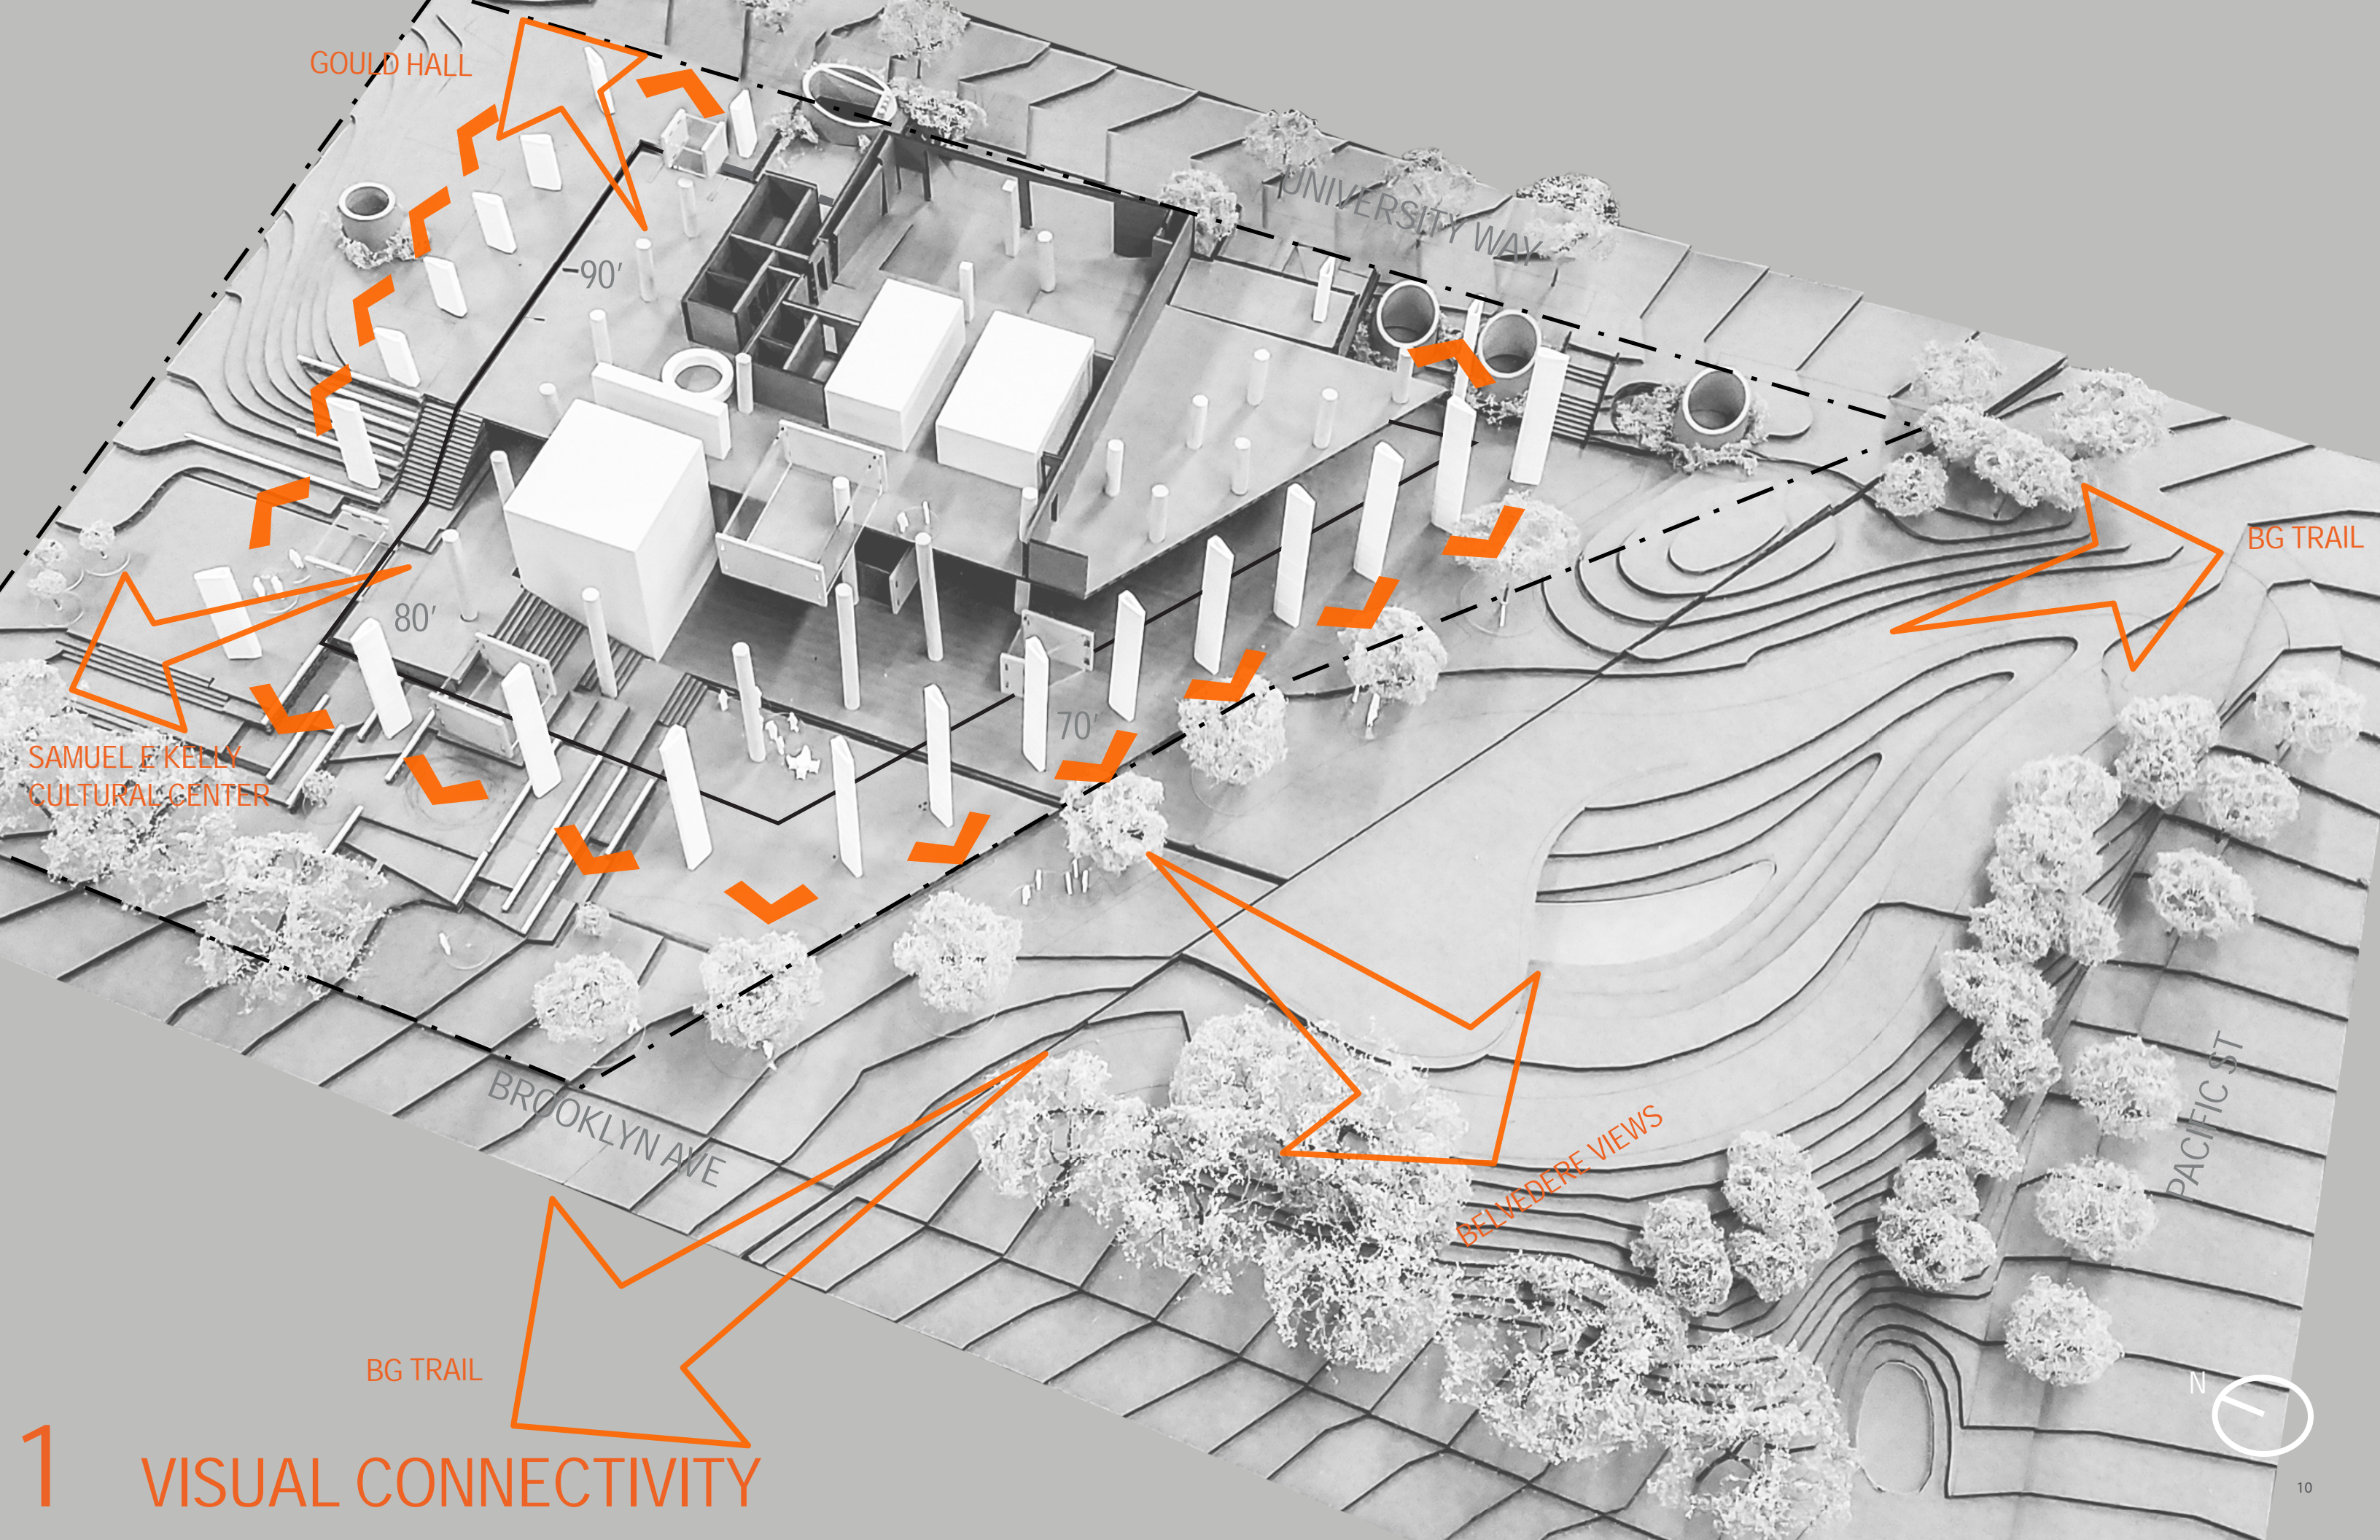

GOULD HALL

UNIVERSITY WAY


BG TRAIL

SAMUEL E. KELLY
CULTURAL CENTER

BELVEDERE VIEWS

BG TRAIL

1 VISUAL CONNECTIVITY

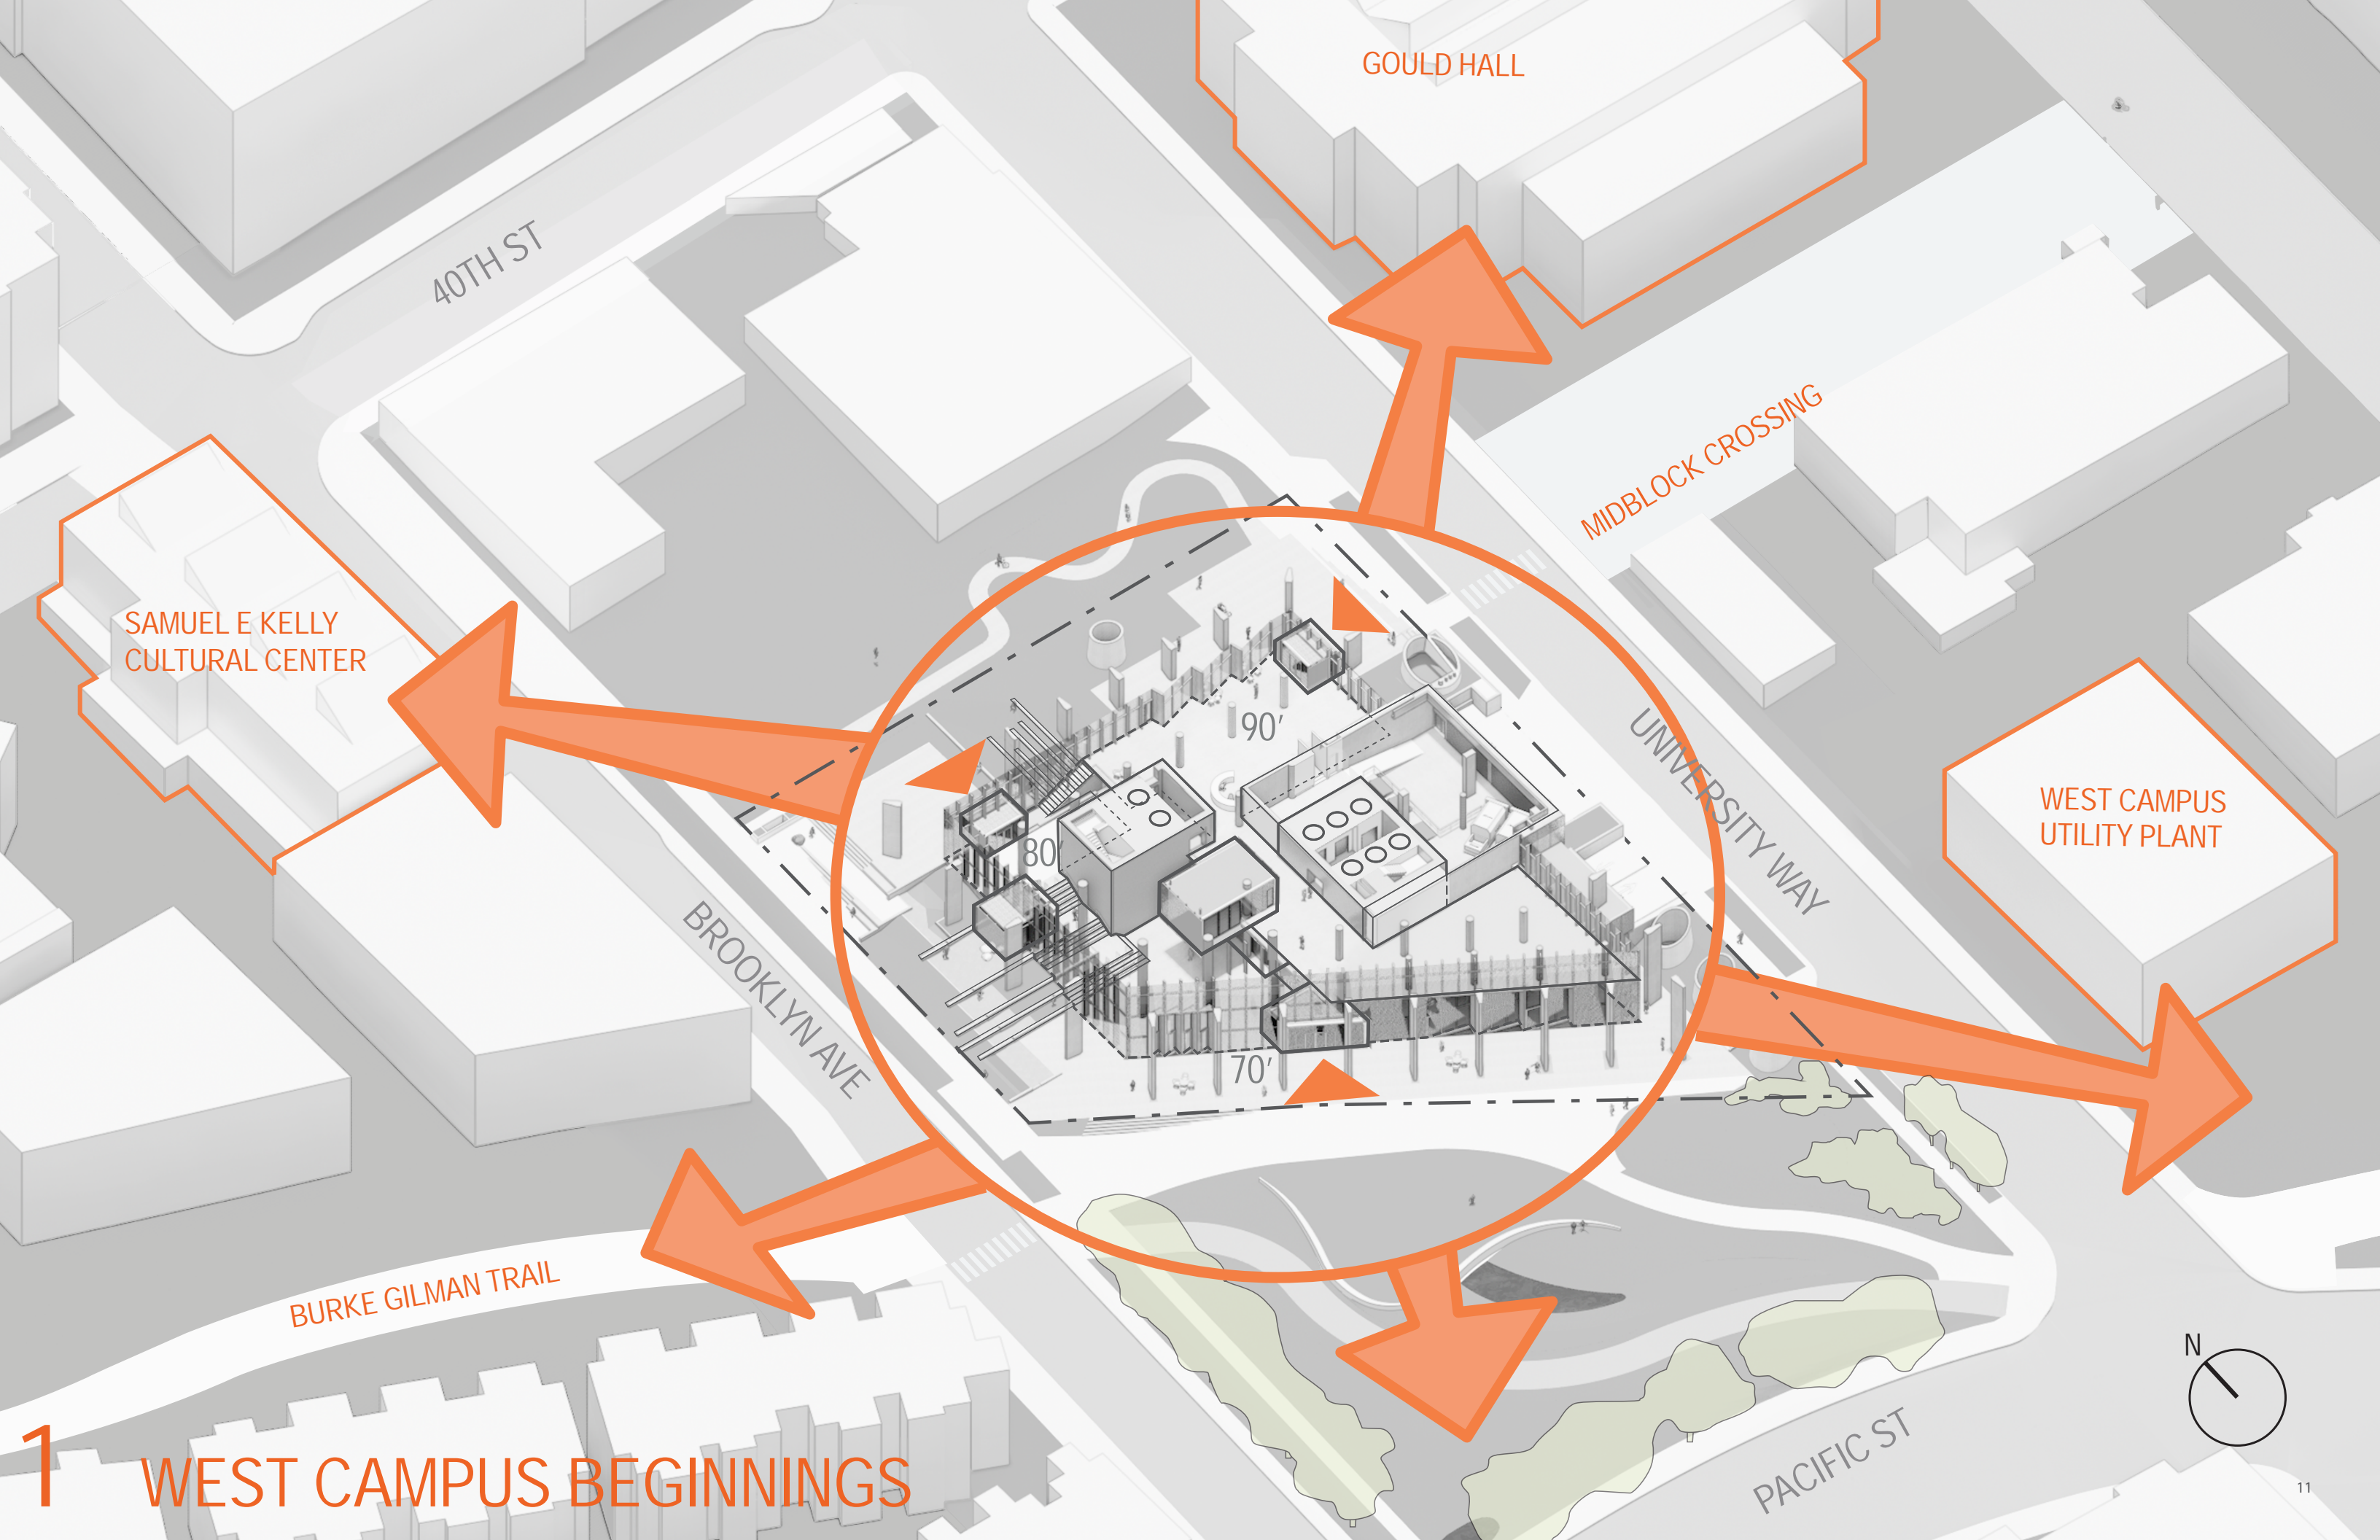

GOULD HALL

40TH ST

MIDBLOCK CROSSING

SAMUEL E KELLY
CULTURAL CENTER

WEST CAMPUS
UTILITY PLANT

UNIVERSITY WAY

BROOKLYN AVE

90'


80'

70'

BURKE GILMAN TRAIL



1 WEST CAMPUS BEGINNINGS

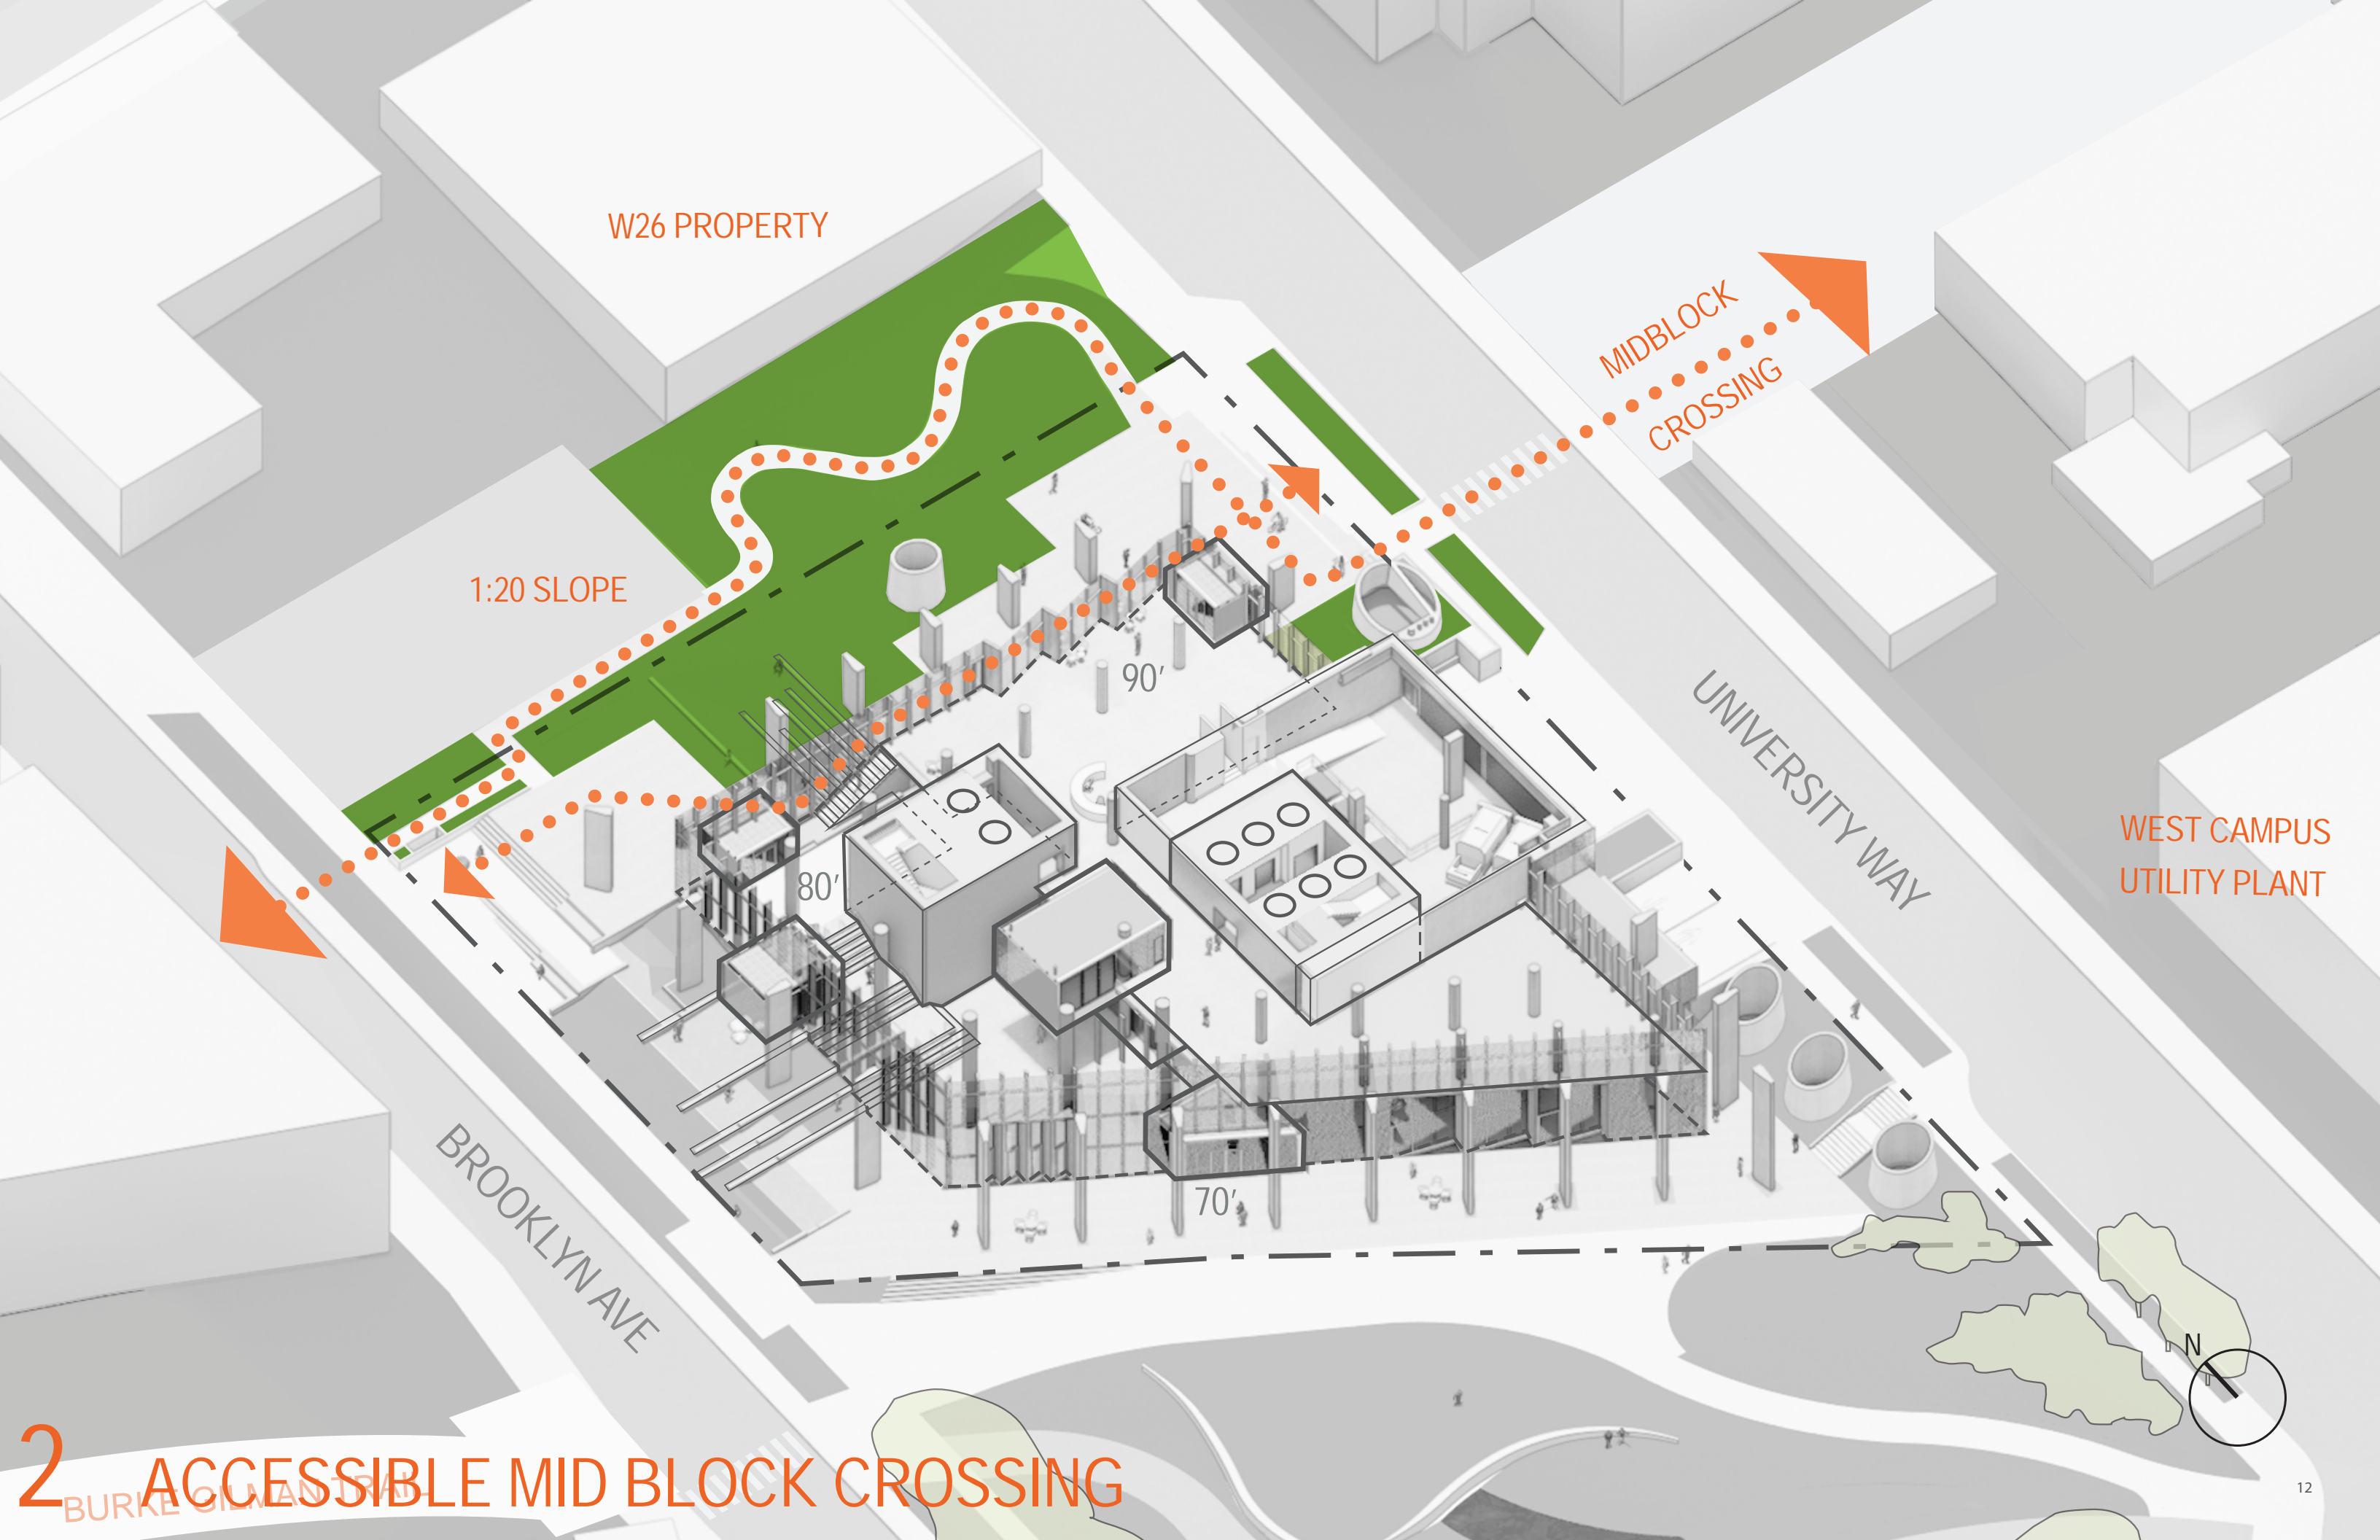

W26 PROPERTY

1:20 SLOPE

MIDBLOCK
CROSSING

UNIVERSITY WAY


WEST CAMPUS
UTILITY PLANT

BROOKLYN AVE


80'

90'

70'

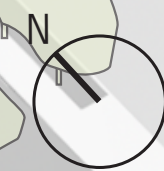

2 ACCESSIBLE MID BLOCK CROSSING

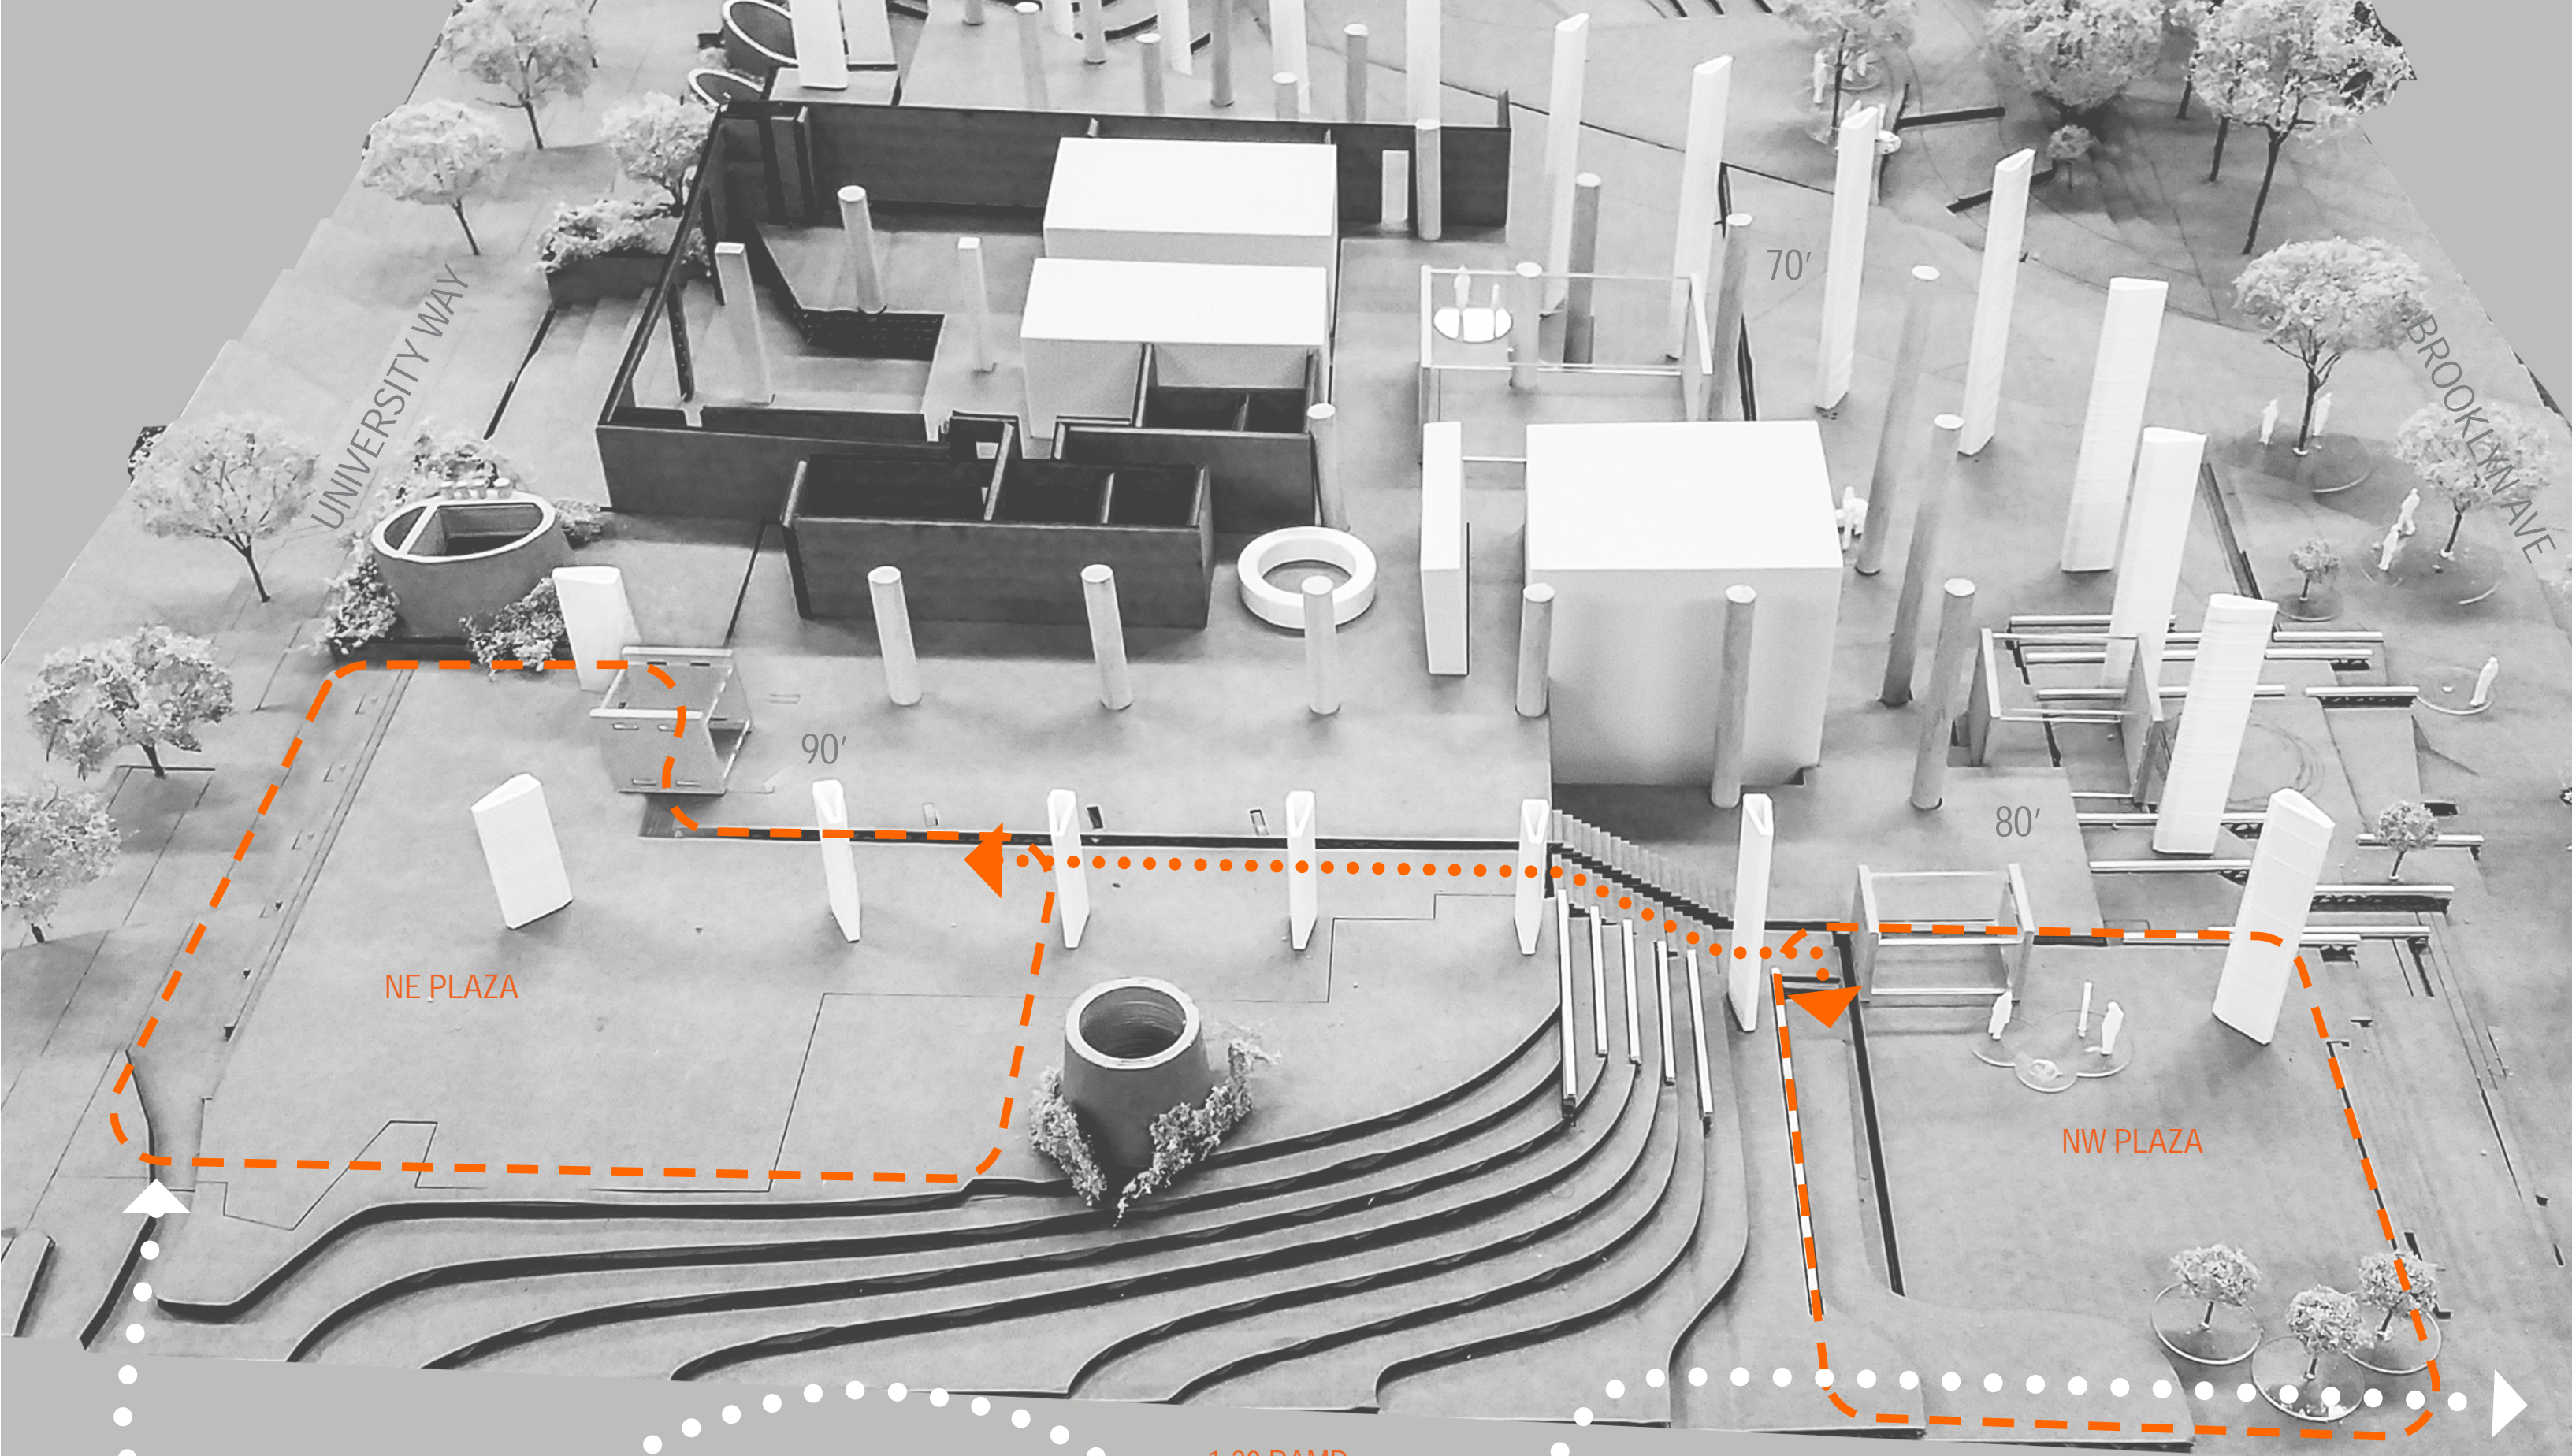

UNIVERSITY WAY

BROOKLYN AVE

NE PLAZA

NW PLAZA

1:20 RAMP

70'

90'


80'




1 MIDBLOCK CONTINUITY




2 VISUAL CONNECTIVITY

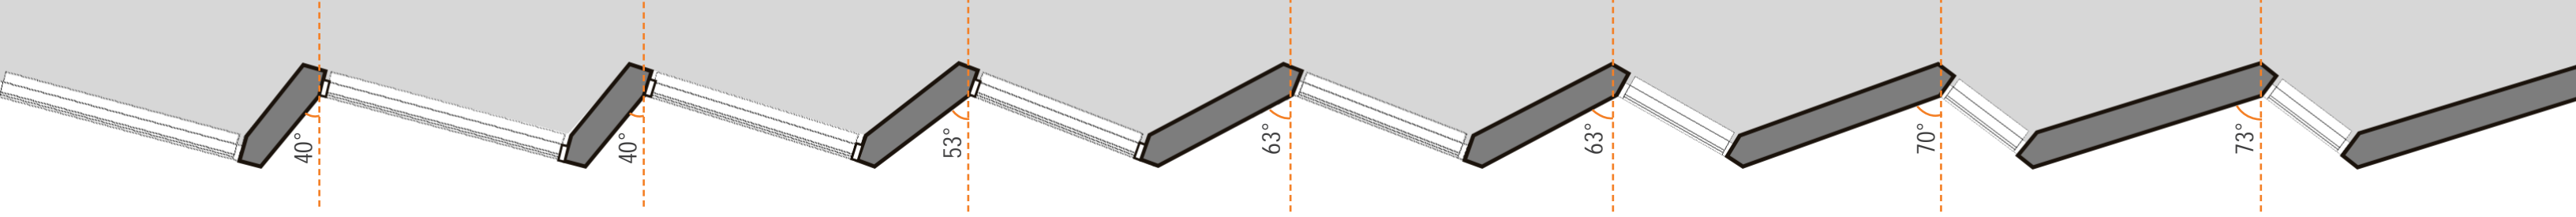

3 A MATERIAL THAT CHANGES WITH THE DAY AND SEASON

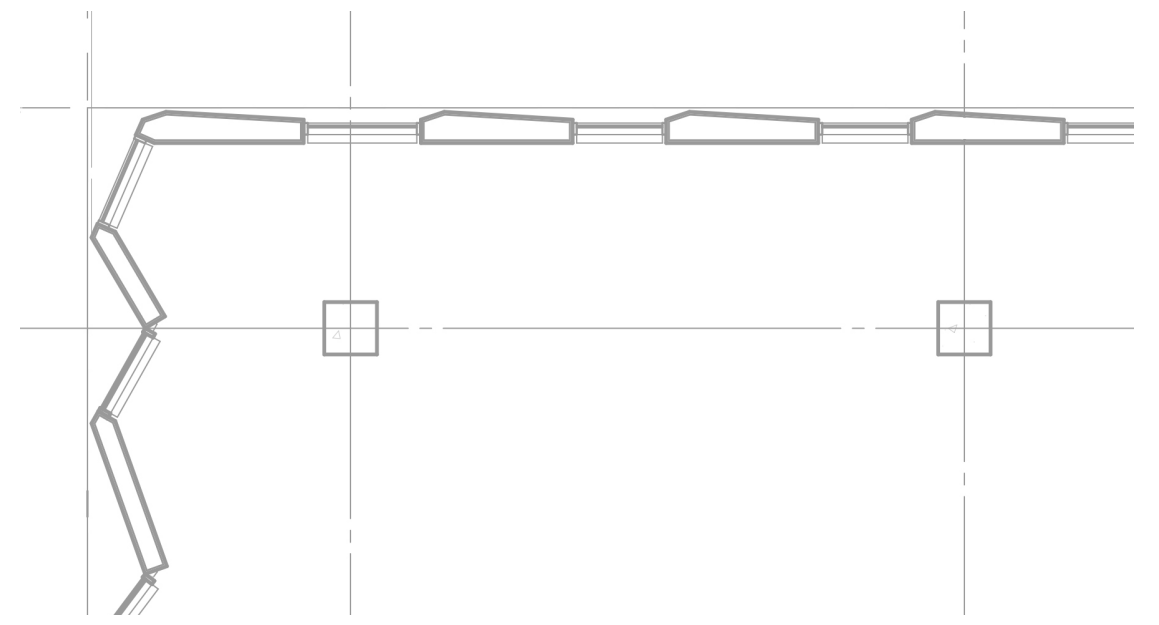

LEVEL 7

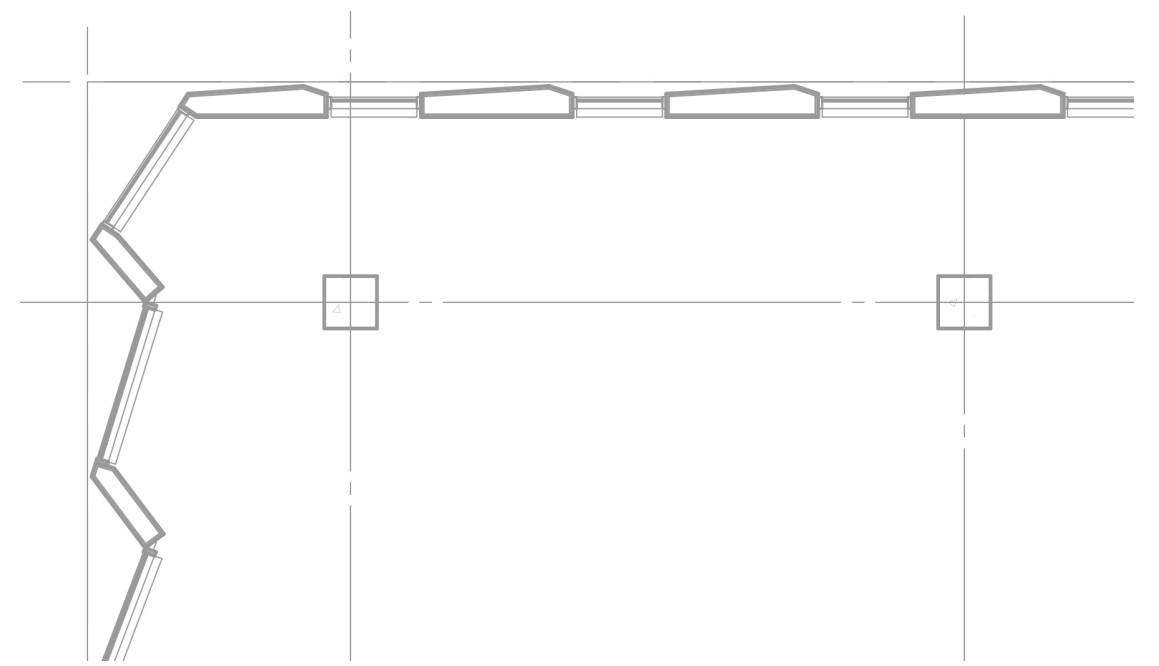


LEVEL 5

3 NORTH FACADE PATTERN




3 NE BUILDING ARTICULATION

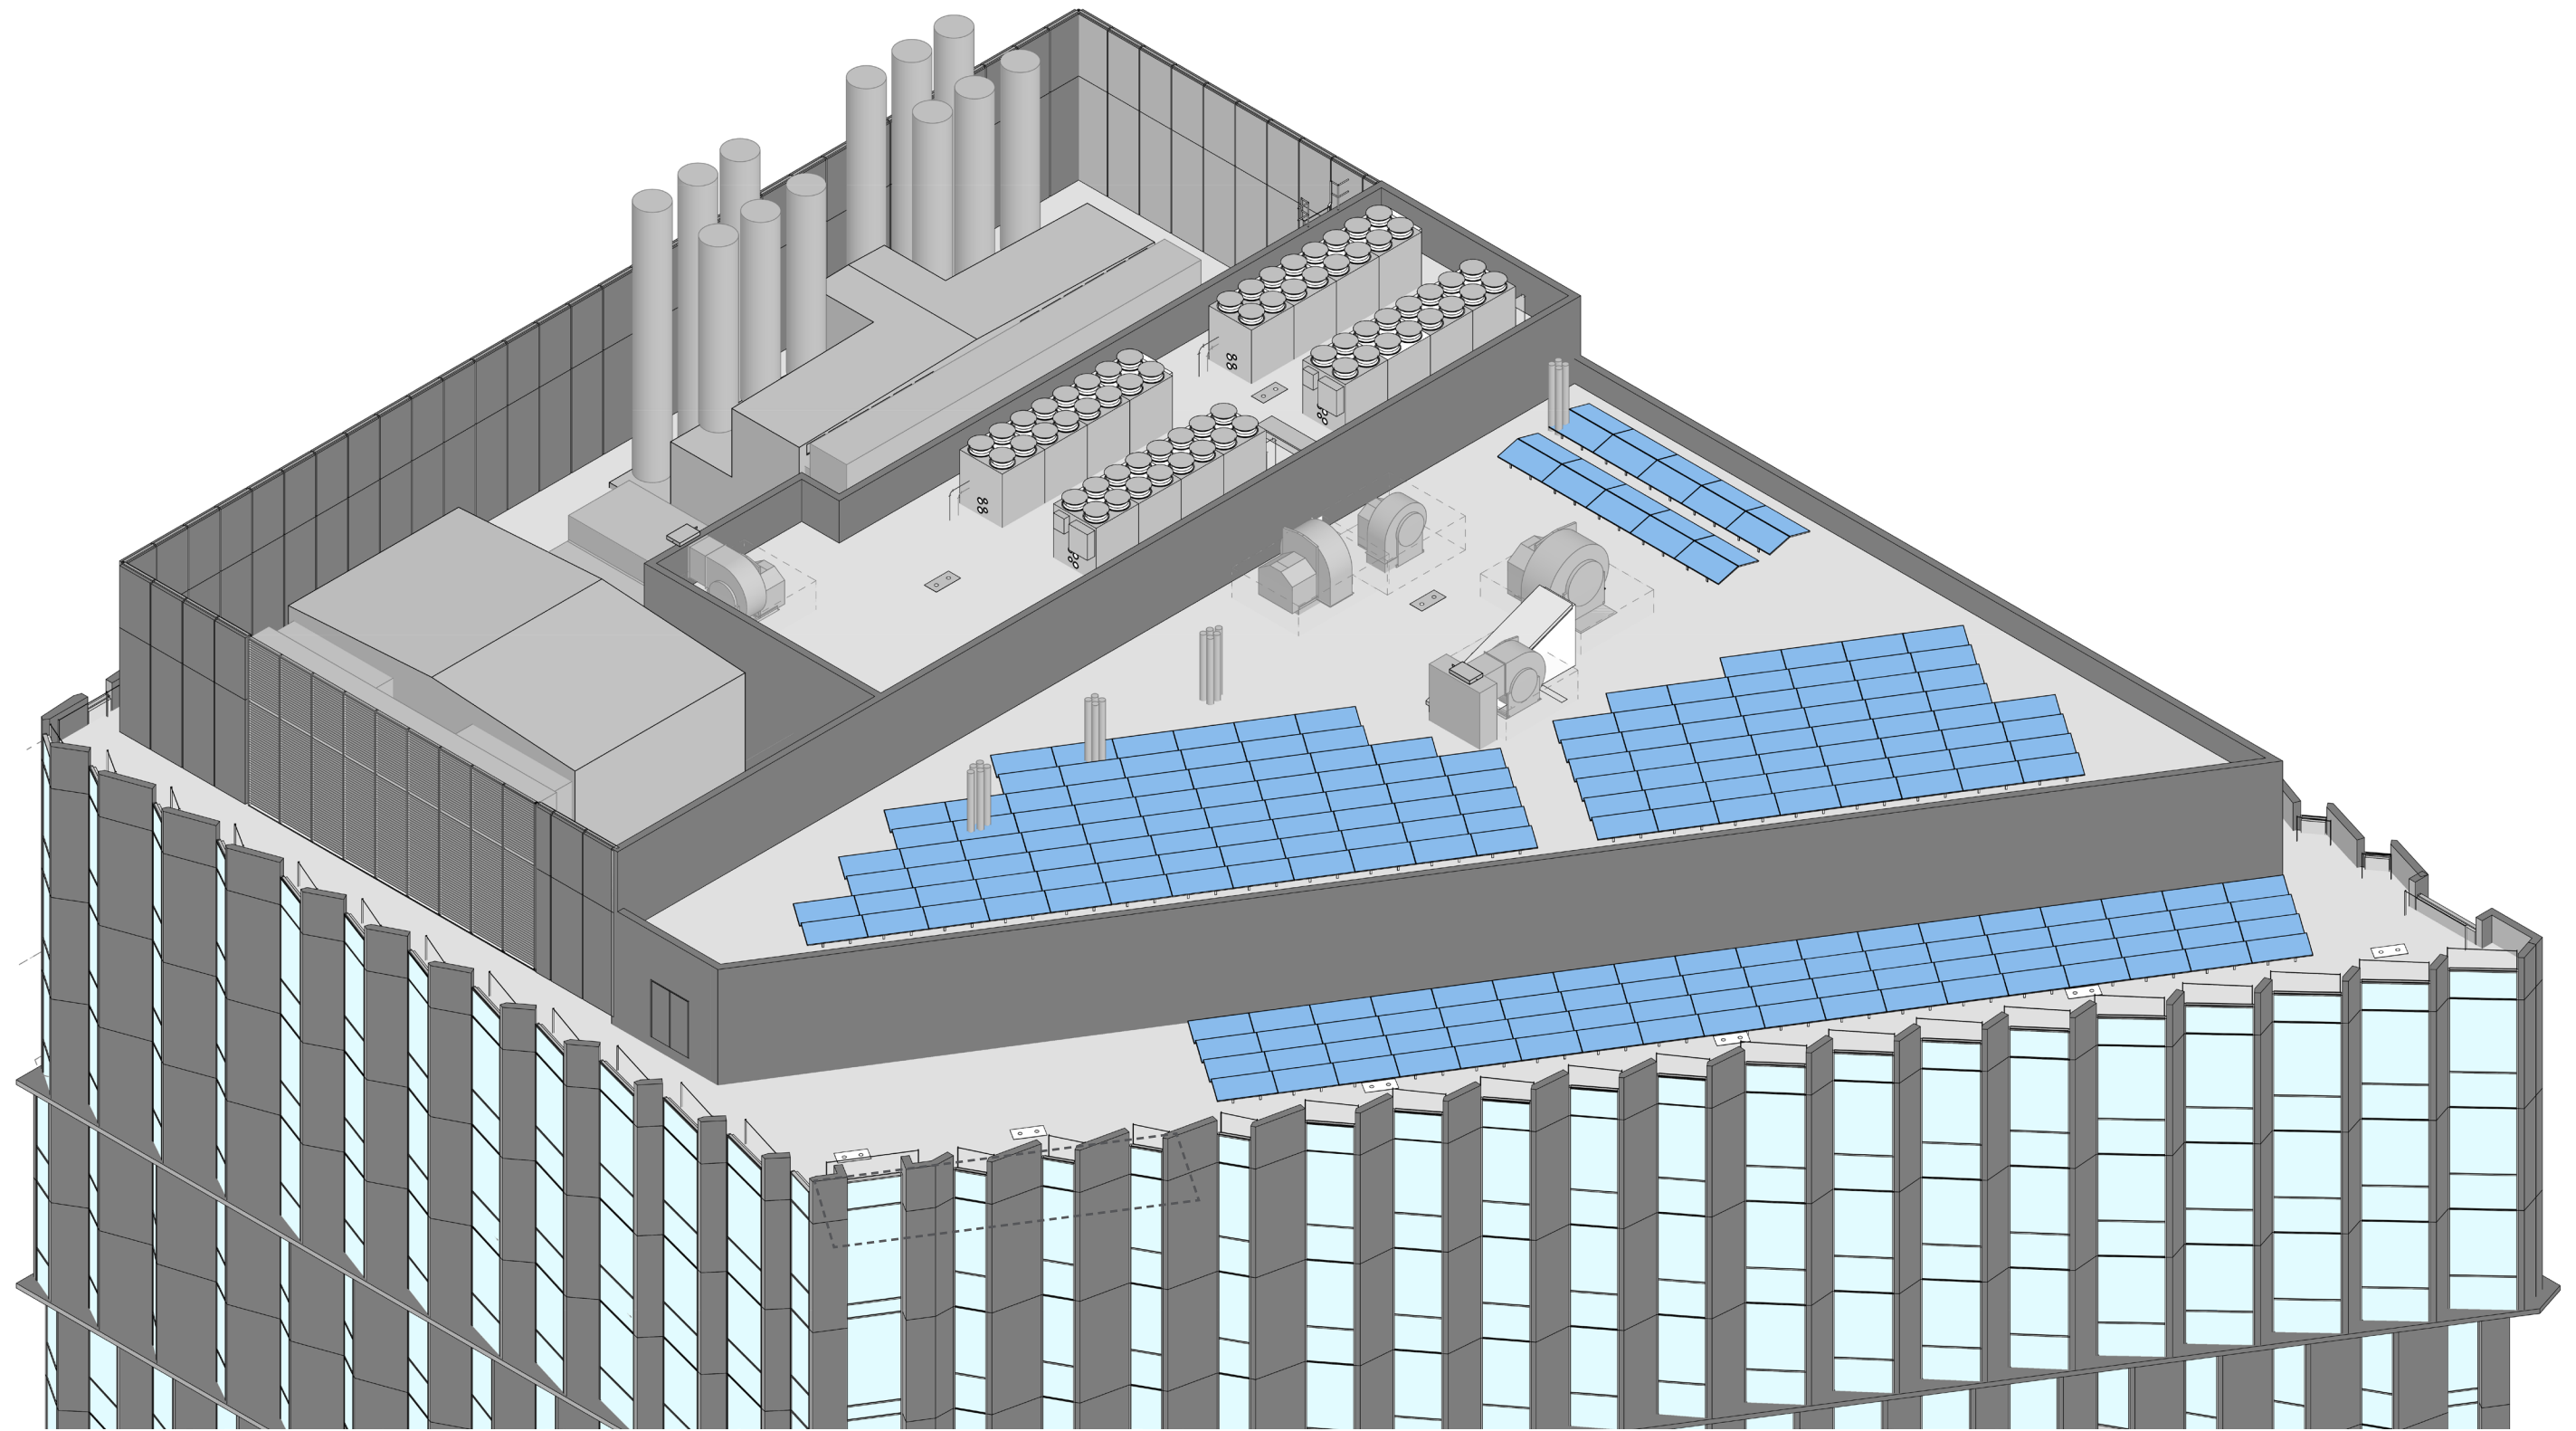

3 THE CROWN OF THE BUILDING



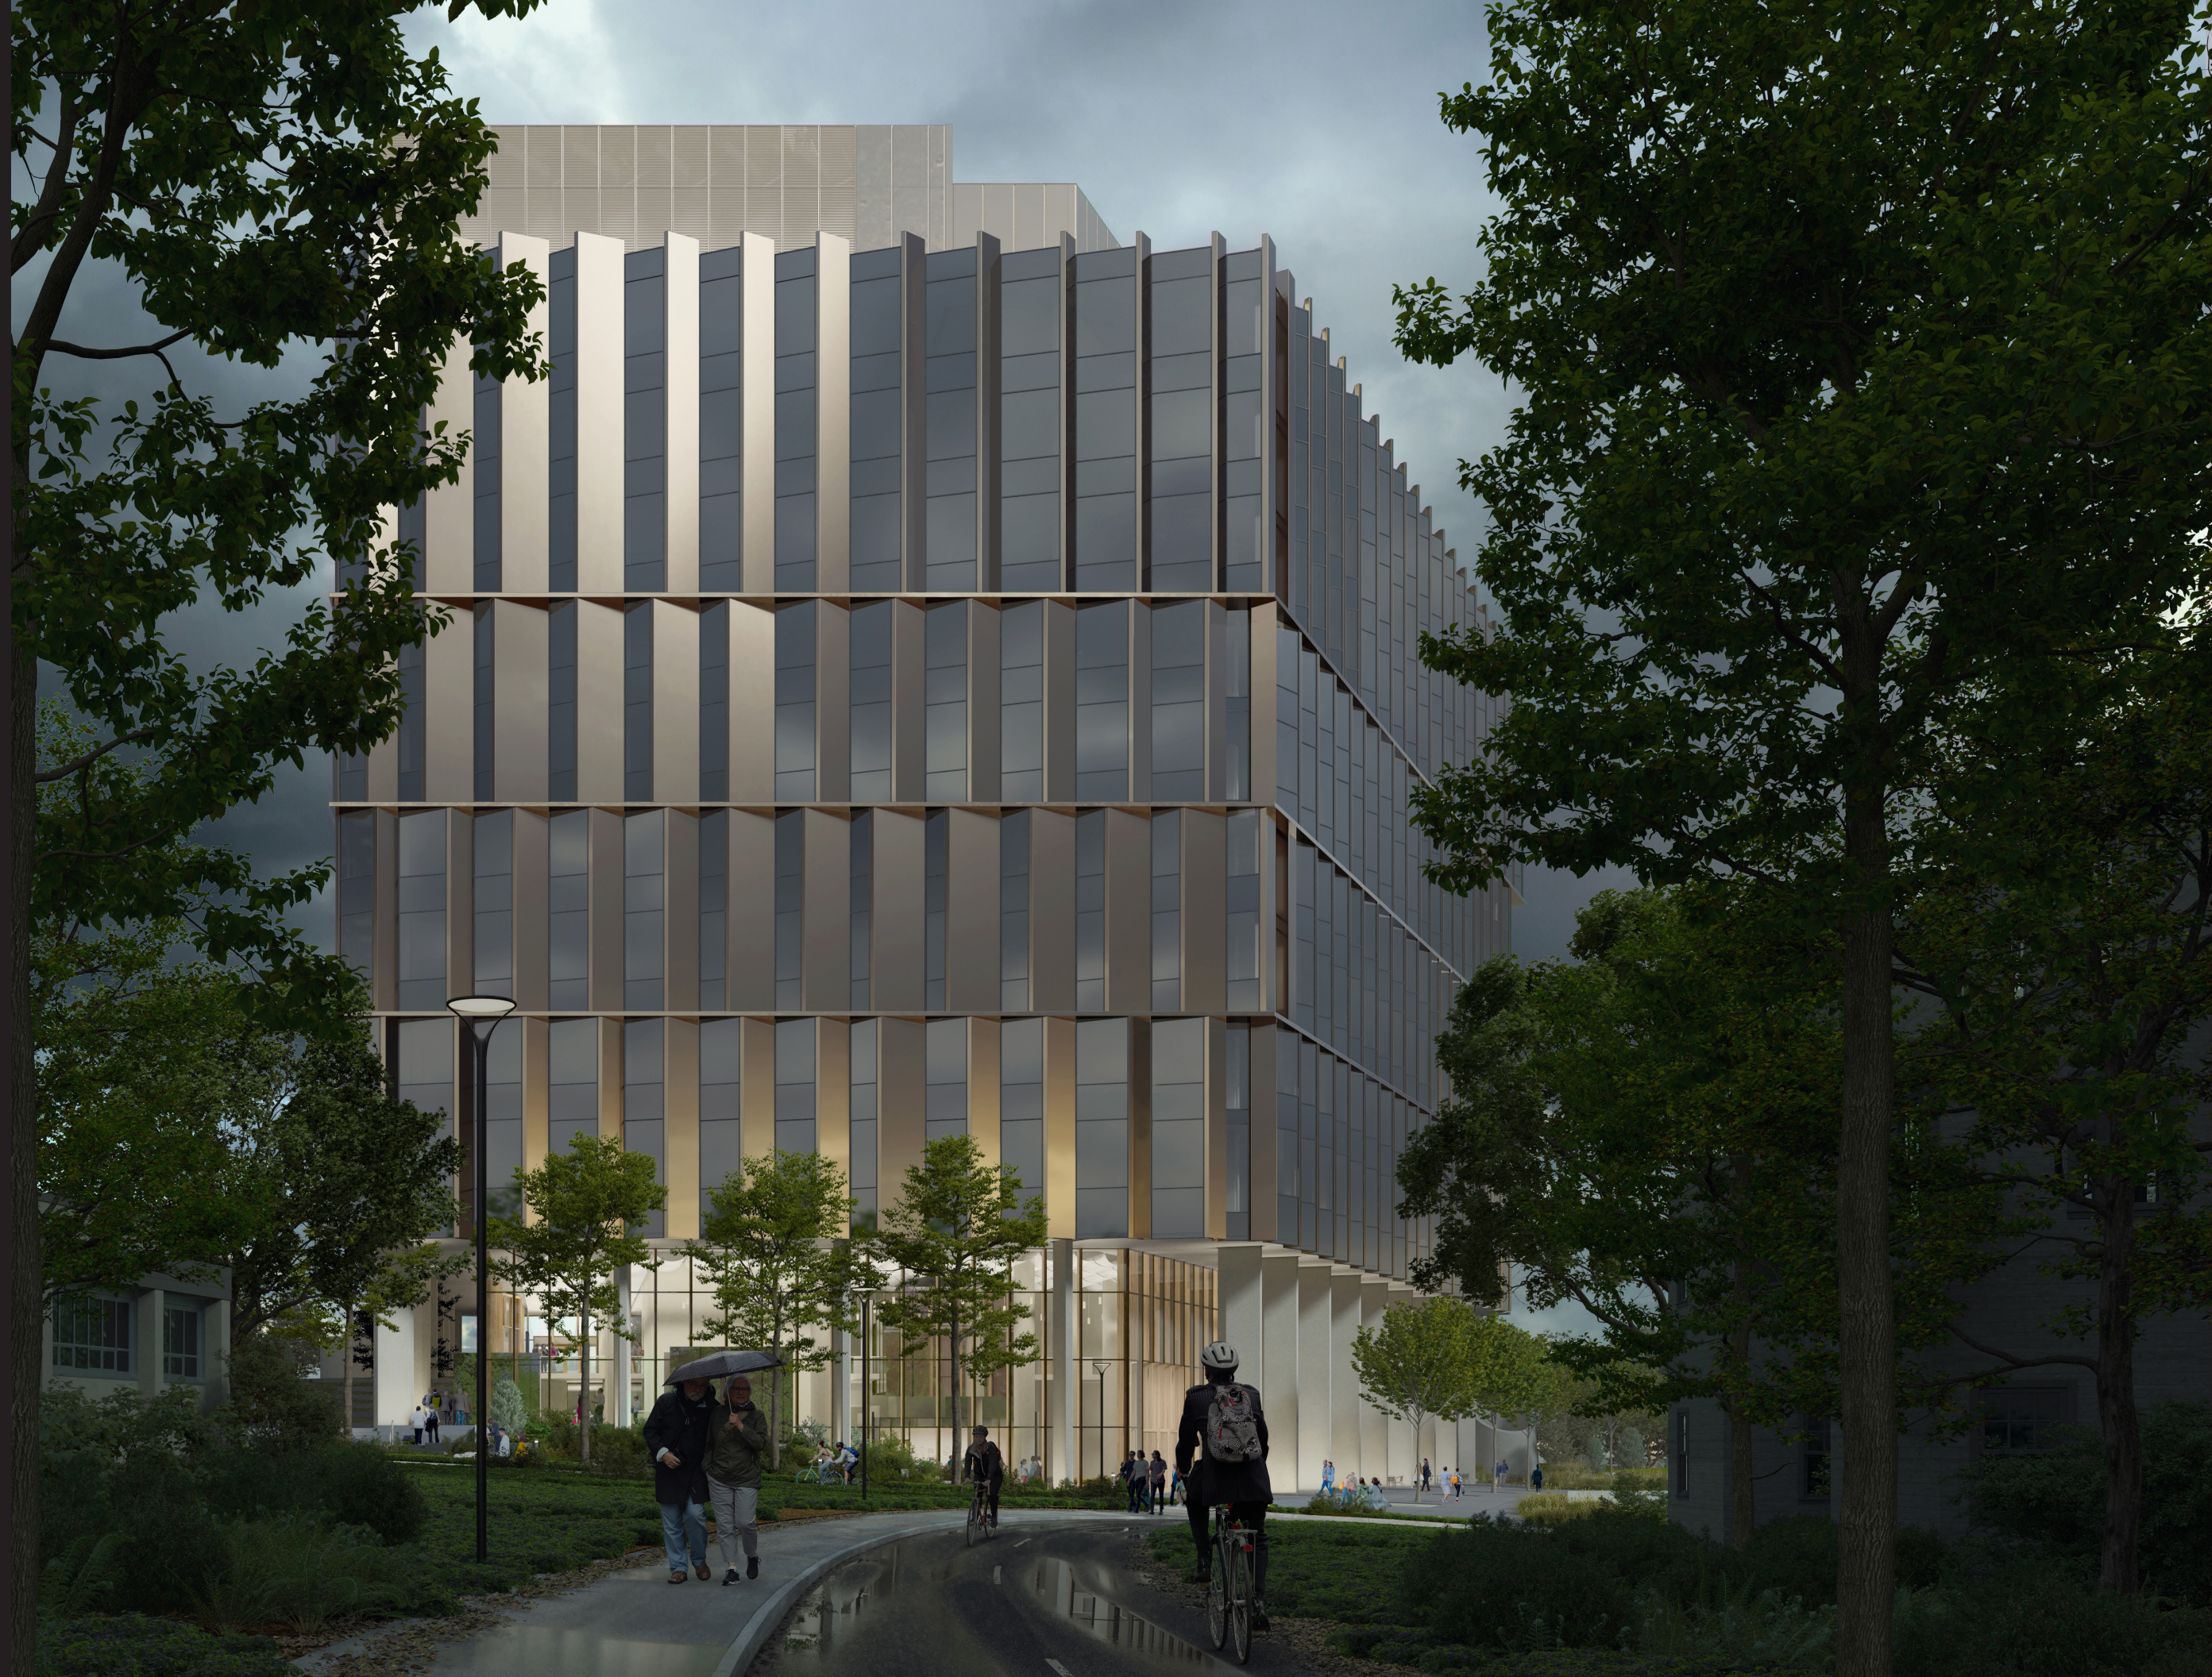



3 NEW YET COMPLEMENTARY



3 WITH AN EYE TOWARD THE FUTURE



4 WEAVE UNDERSTORY AND CANOPY - SOUTH

West Campus Development Standards and Design Guidance



Figure 157. Graphics are for Illustrative Purposes Only




- DEVELOPMENT STANDARDS**
- Mid-block Corridor
 - View Corridor
 - 200' Shoreline District Overlay


- DESIGN GUIDANCE**
- Gateway
 - Active Edge
 - Significant Open Space
 - Forested Edge
 - Priority Pedestrian Connector
 - Shared Street
 - Streetscape Improvements
 - Service Access
 - Potential Parking Access

4 BALANCING SERVICE AND TRANSPARENCY

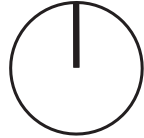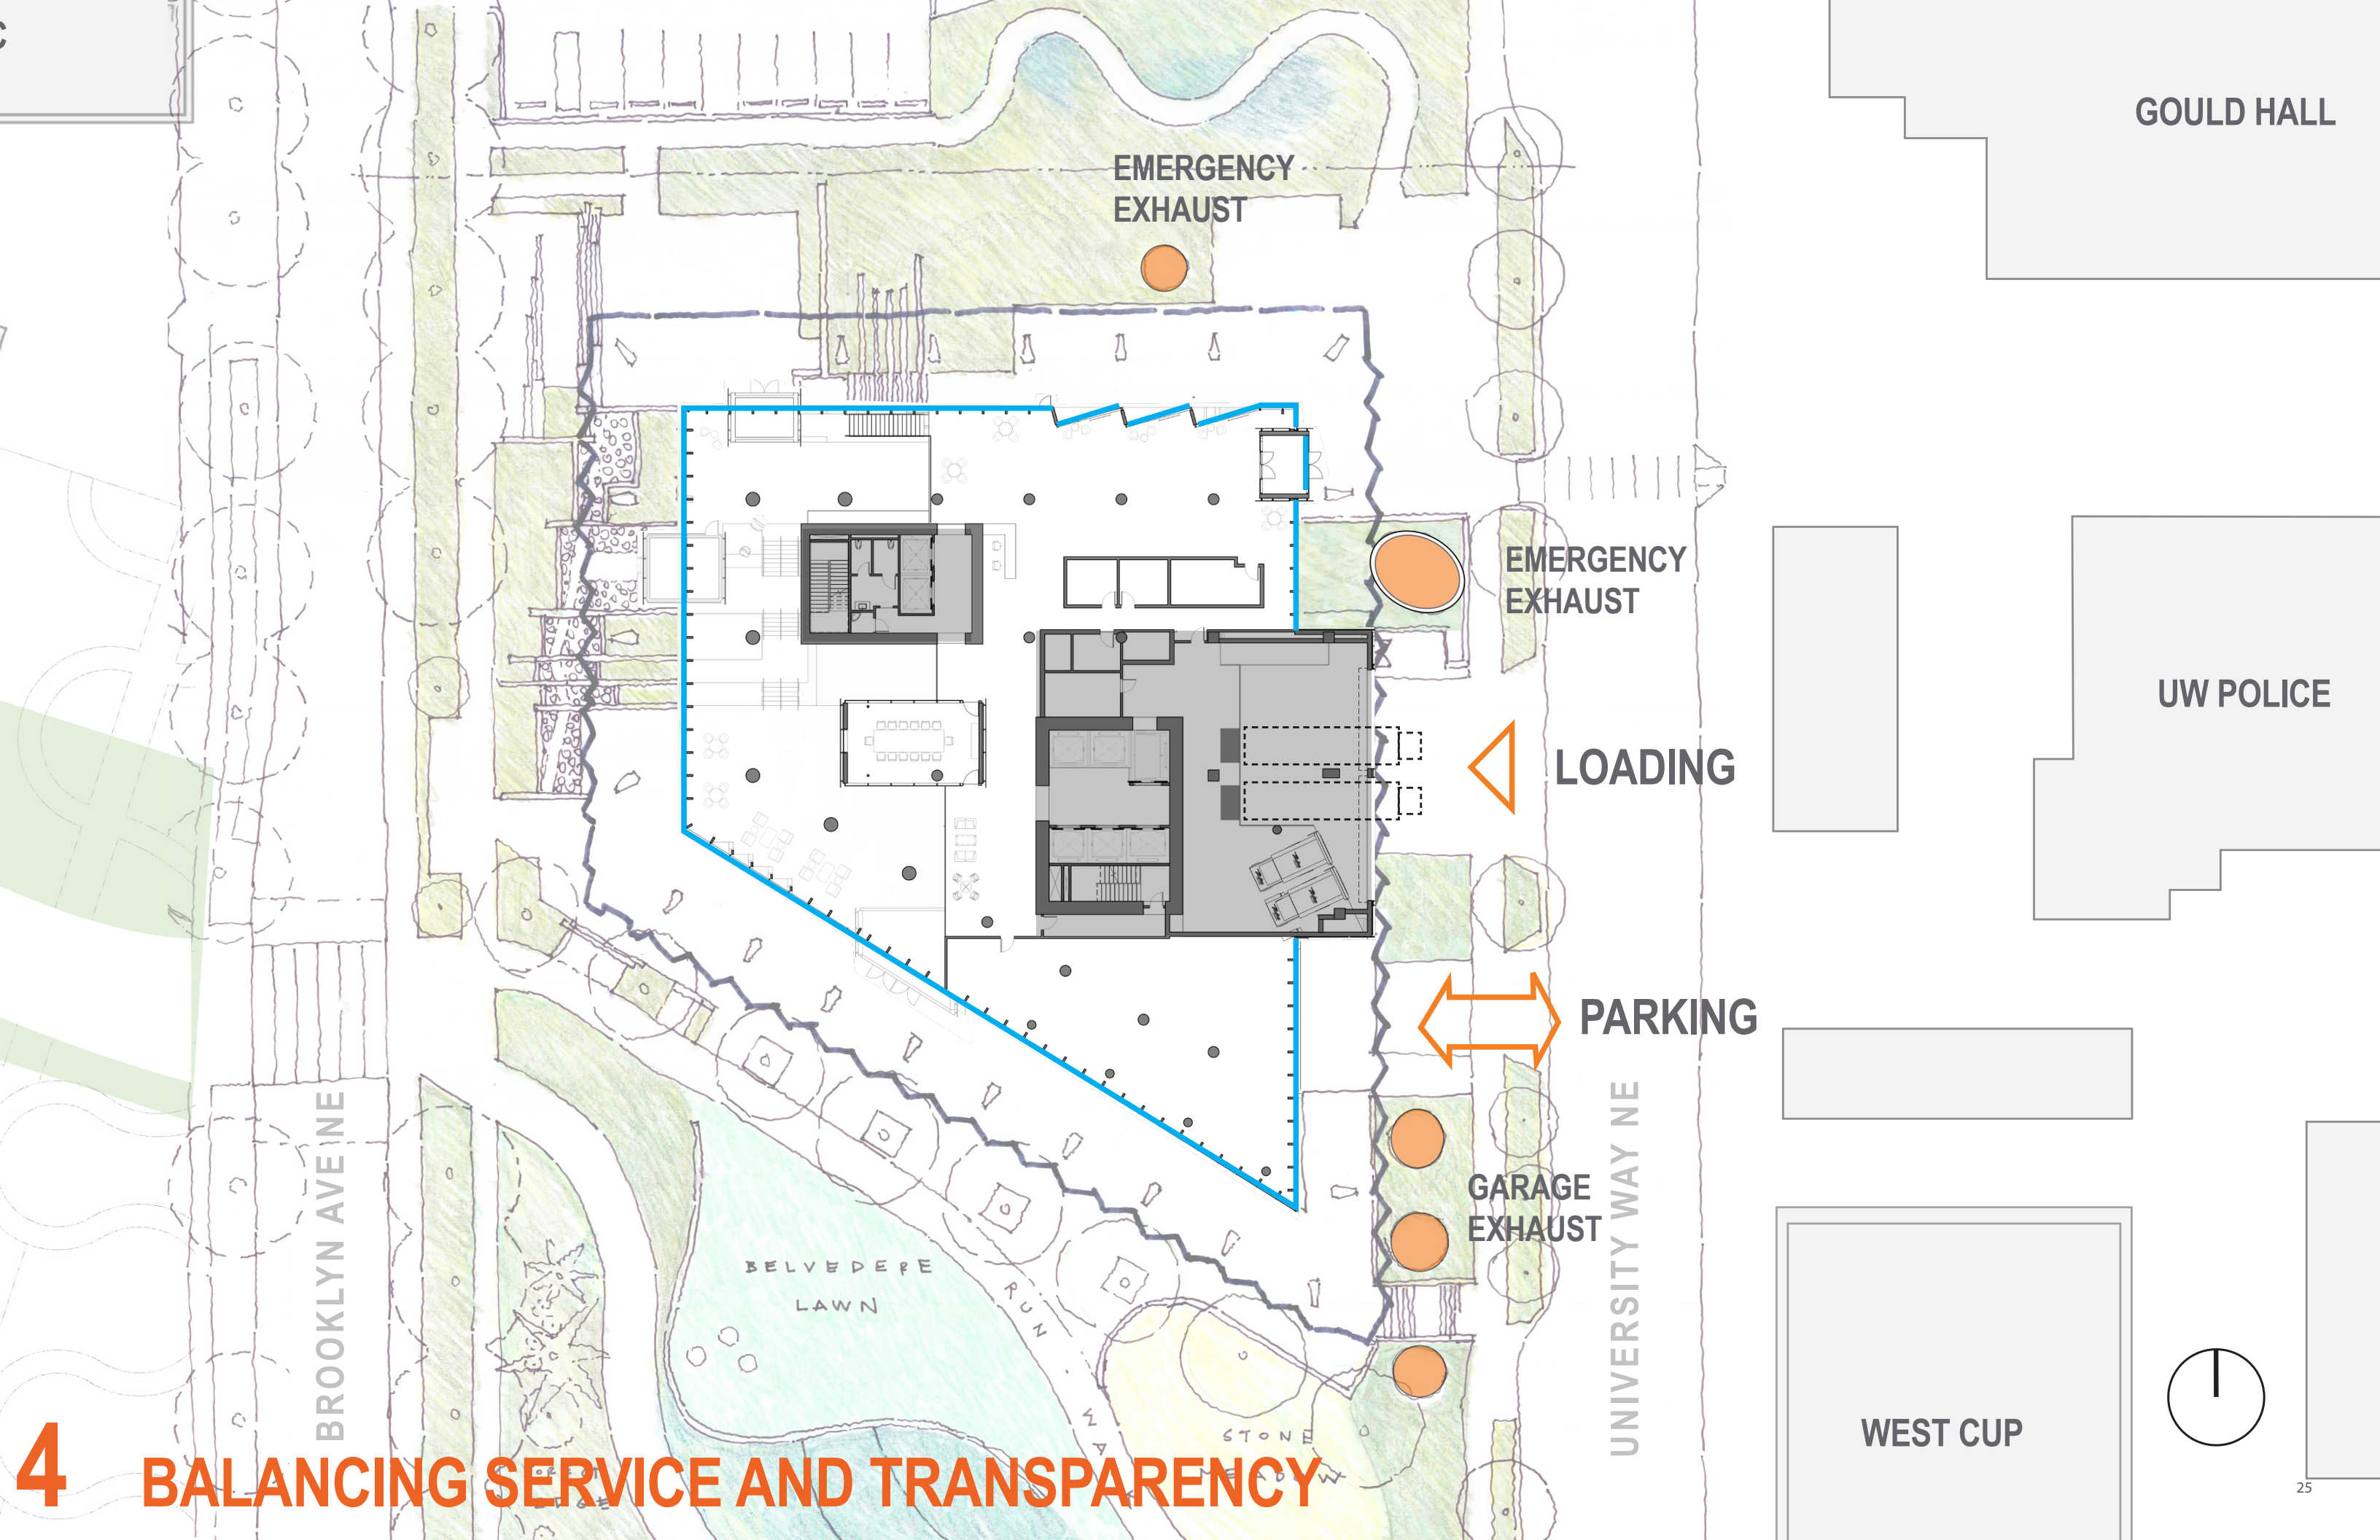

4 BALANCING SERVICE AND TRANSPARENCY

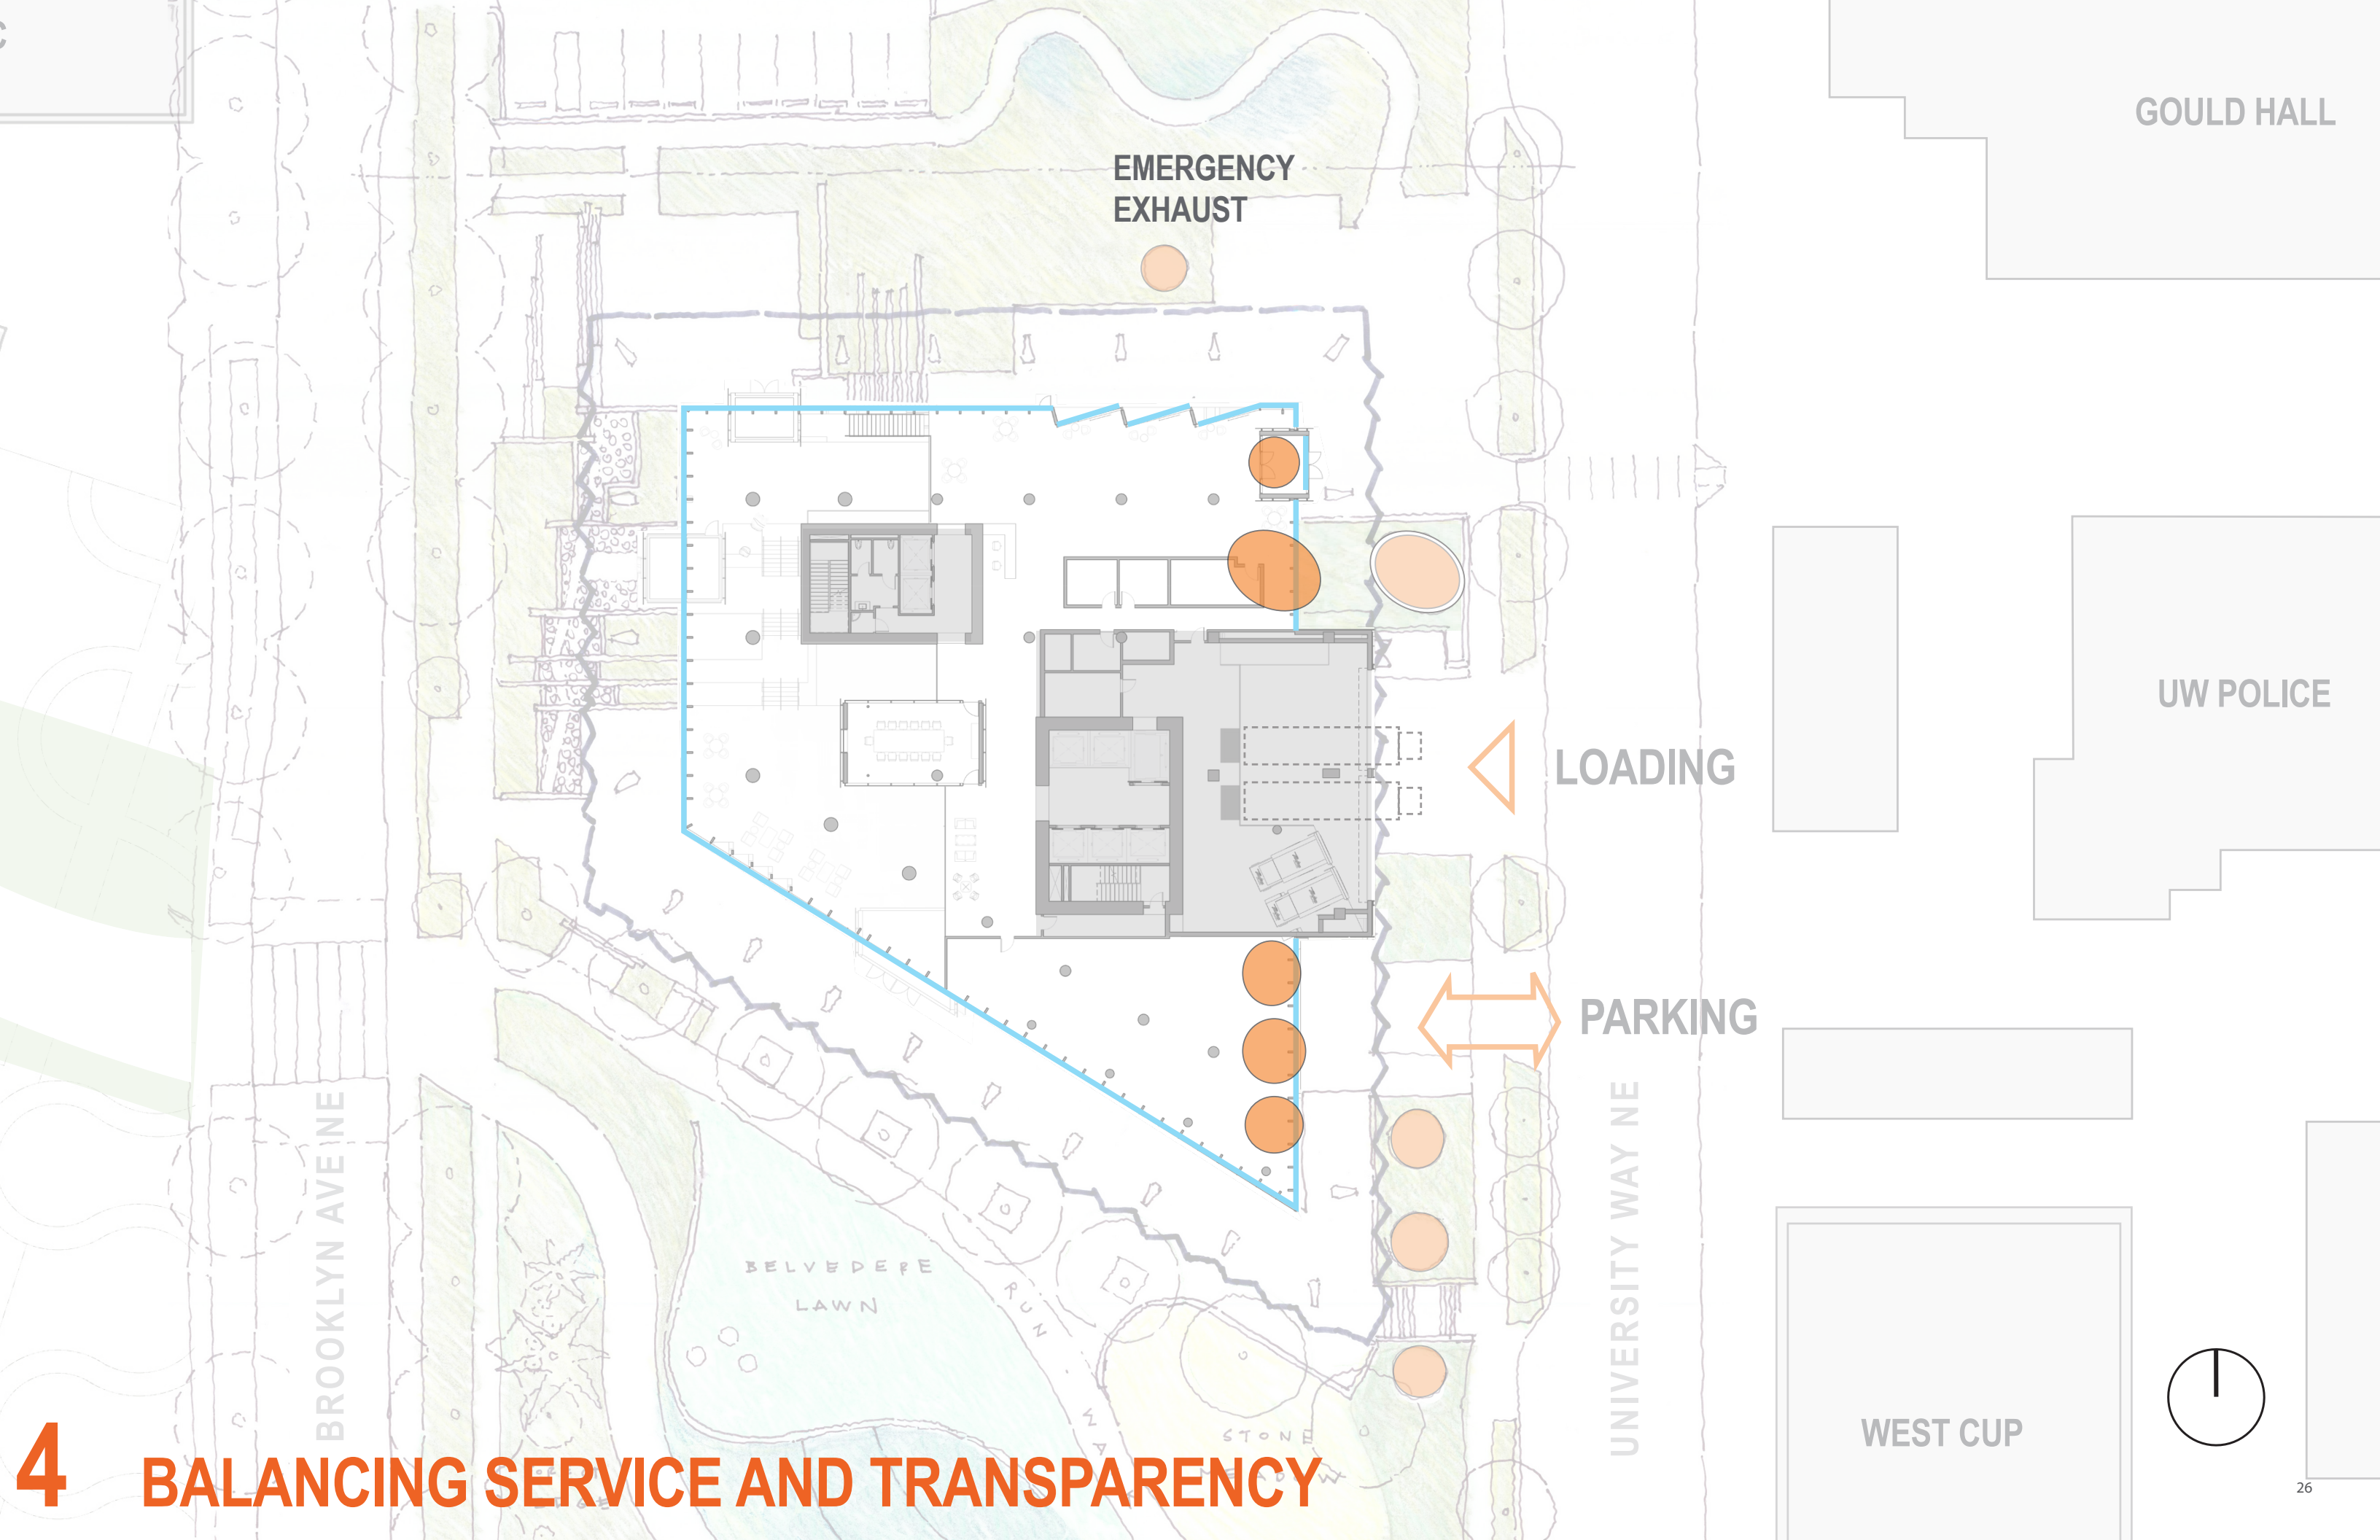

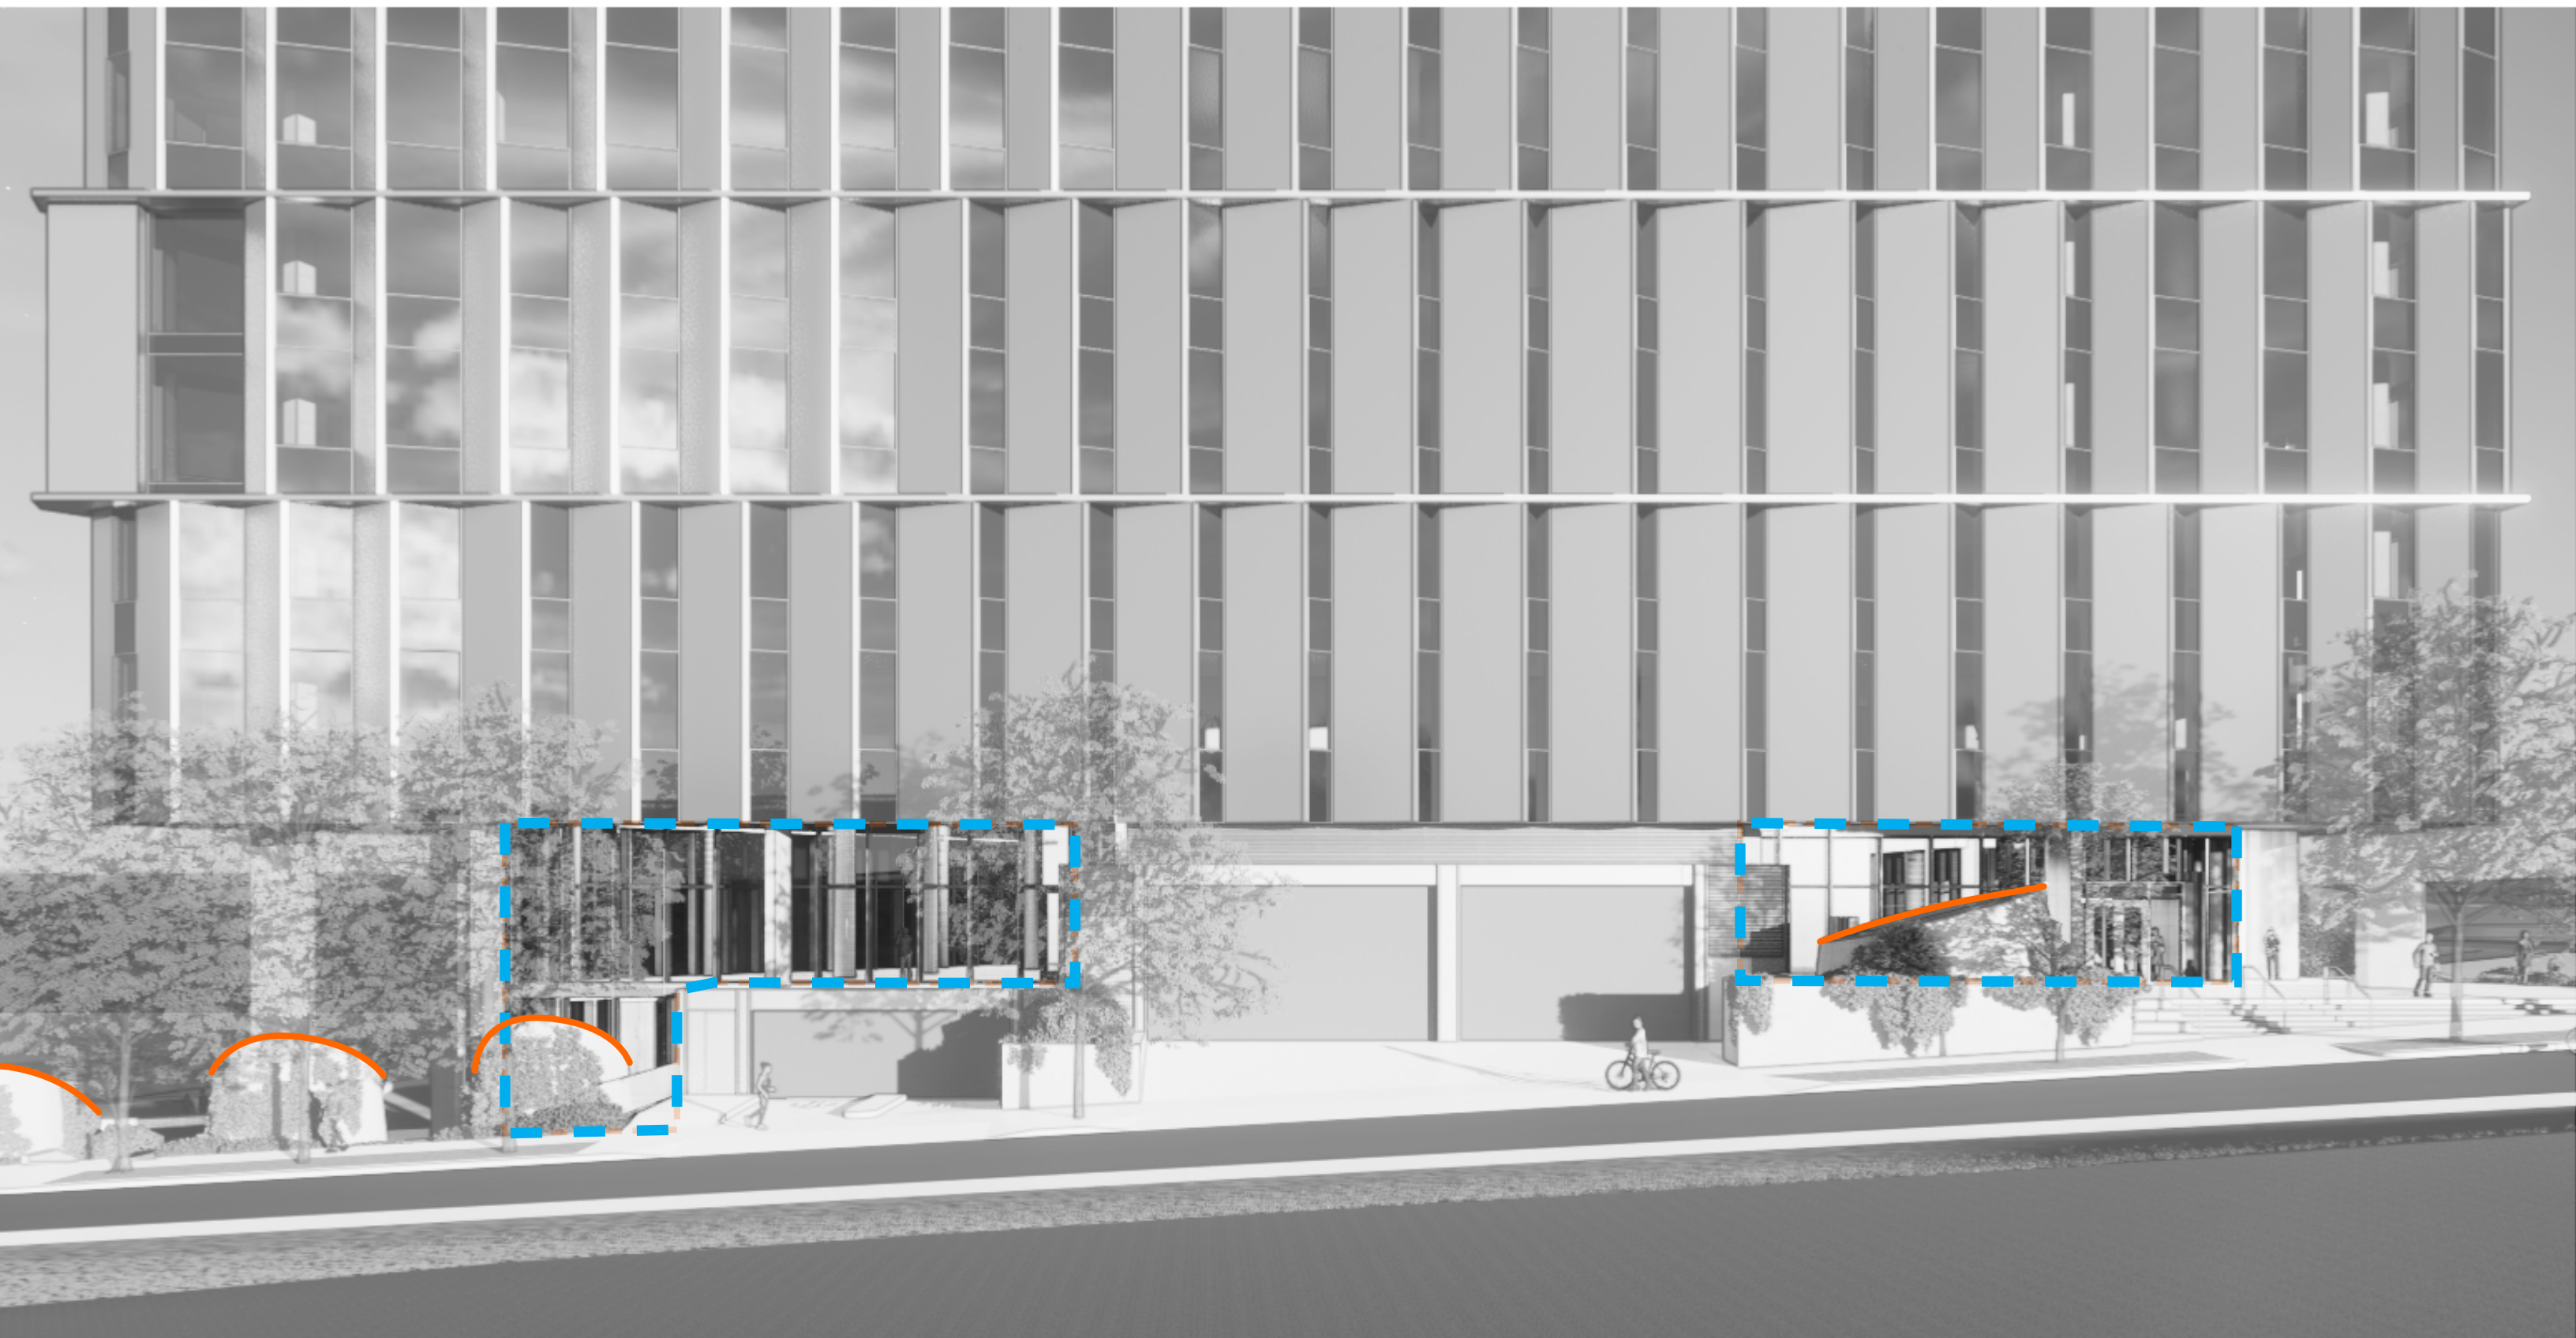

4 BALANCING SERVICE AND TRANSPARENCY



4 UNIVERSITY WAY - UNIFYING THE CANOPY AND UNDERSTORY



PIERS - BOARDFORM CONCRETE




SOFFIT - RAKED STUCCO



UNDERSTORY STRONGBACKS AND SERRATIONS - WOOD




UNDERSTORY MULLIONS - WARM GRAY

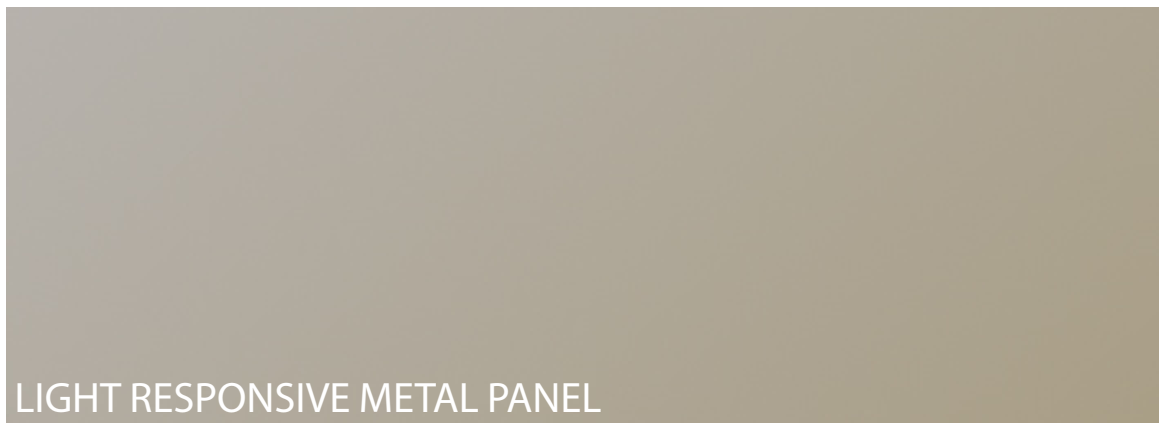

LIGHT RESPONSIVE METAL PANEL

UNDERSTORY - VERY TRANSPARENT GLAZING

4 COMPLIMENTARY MATERIALITY

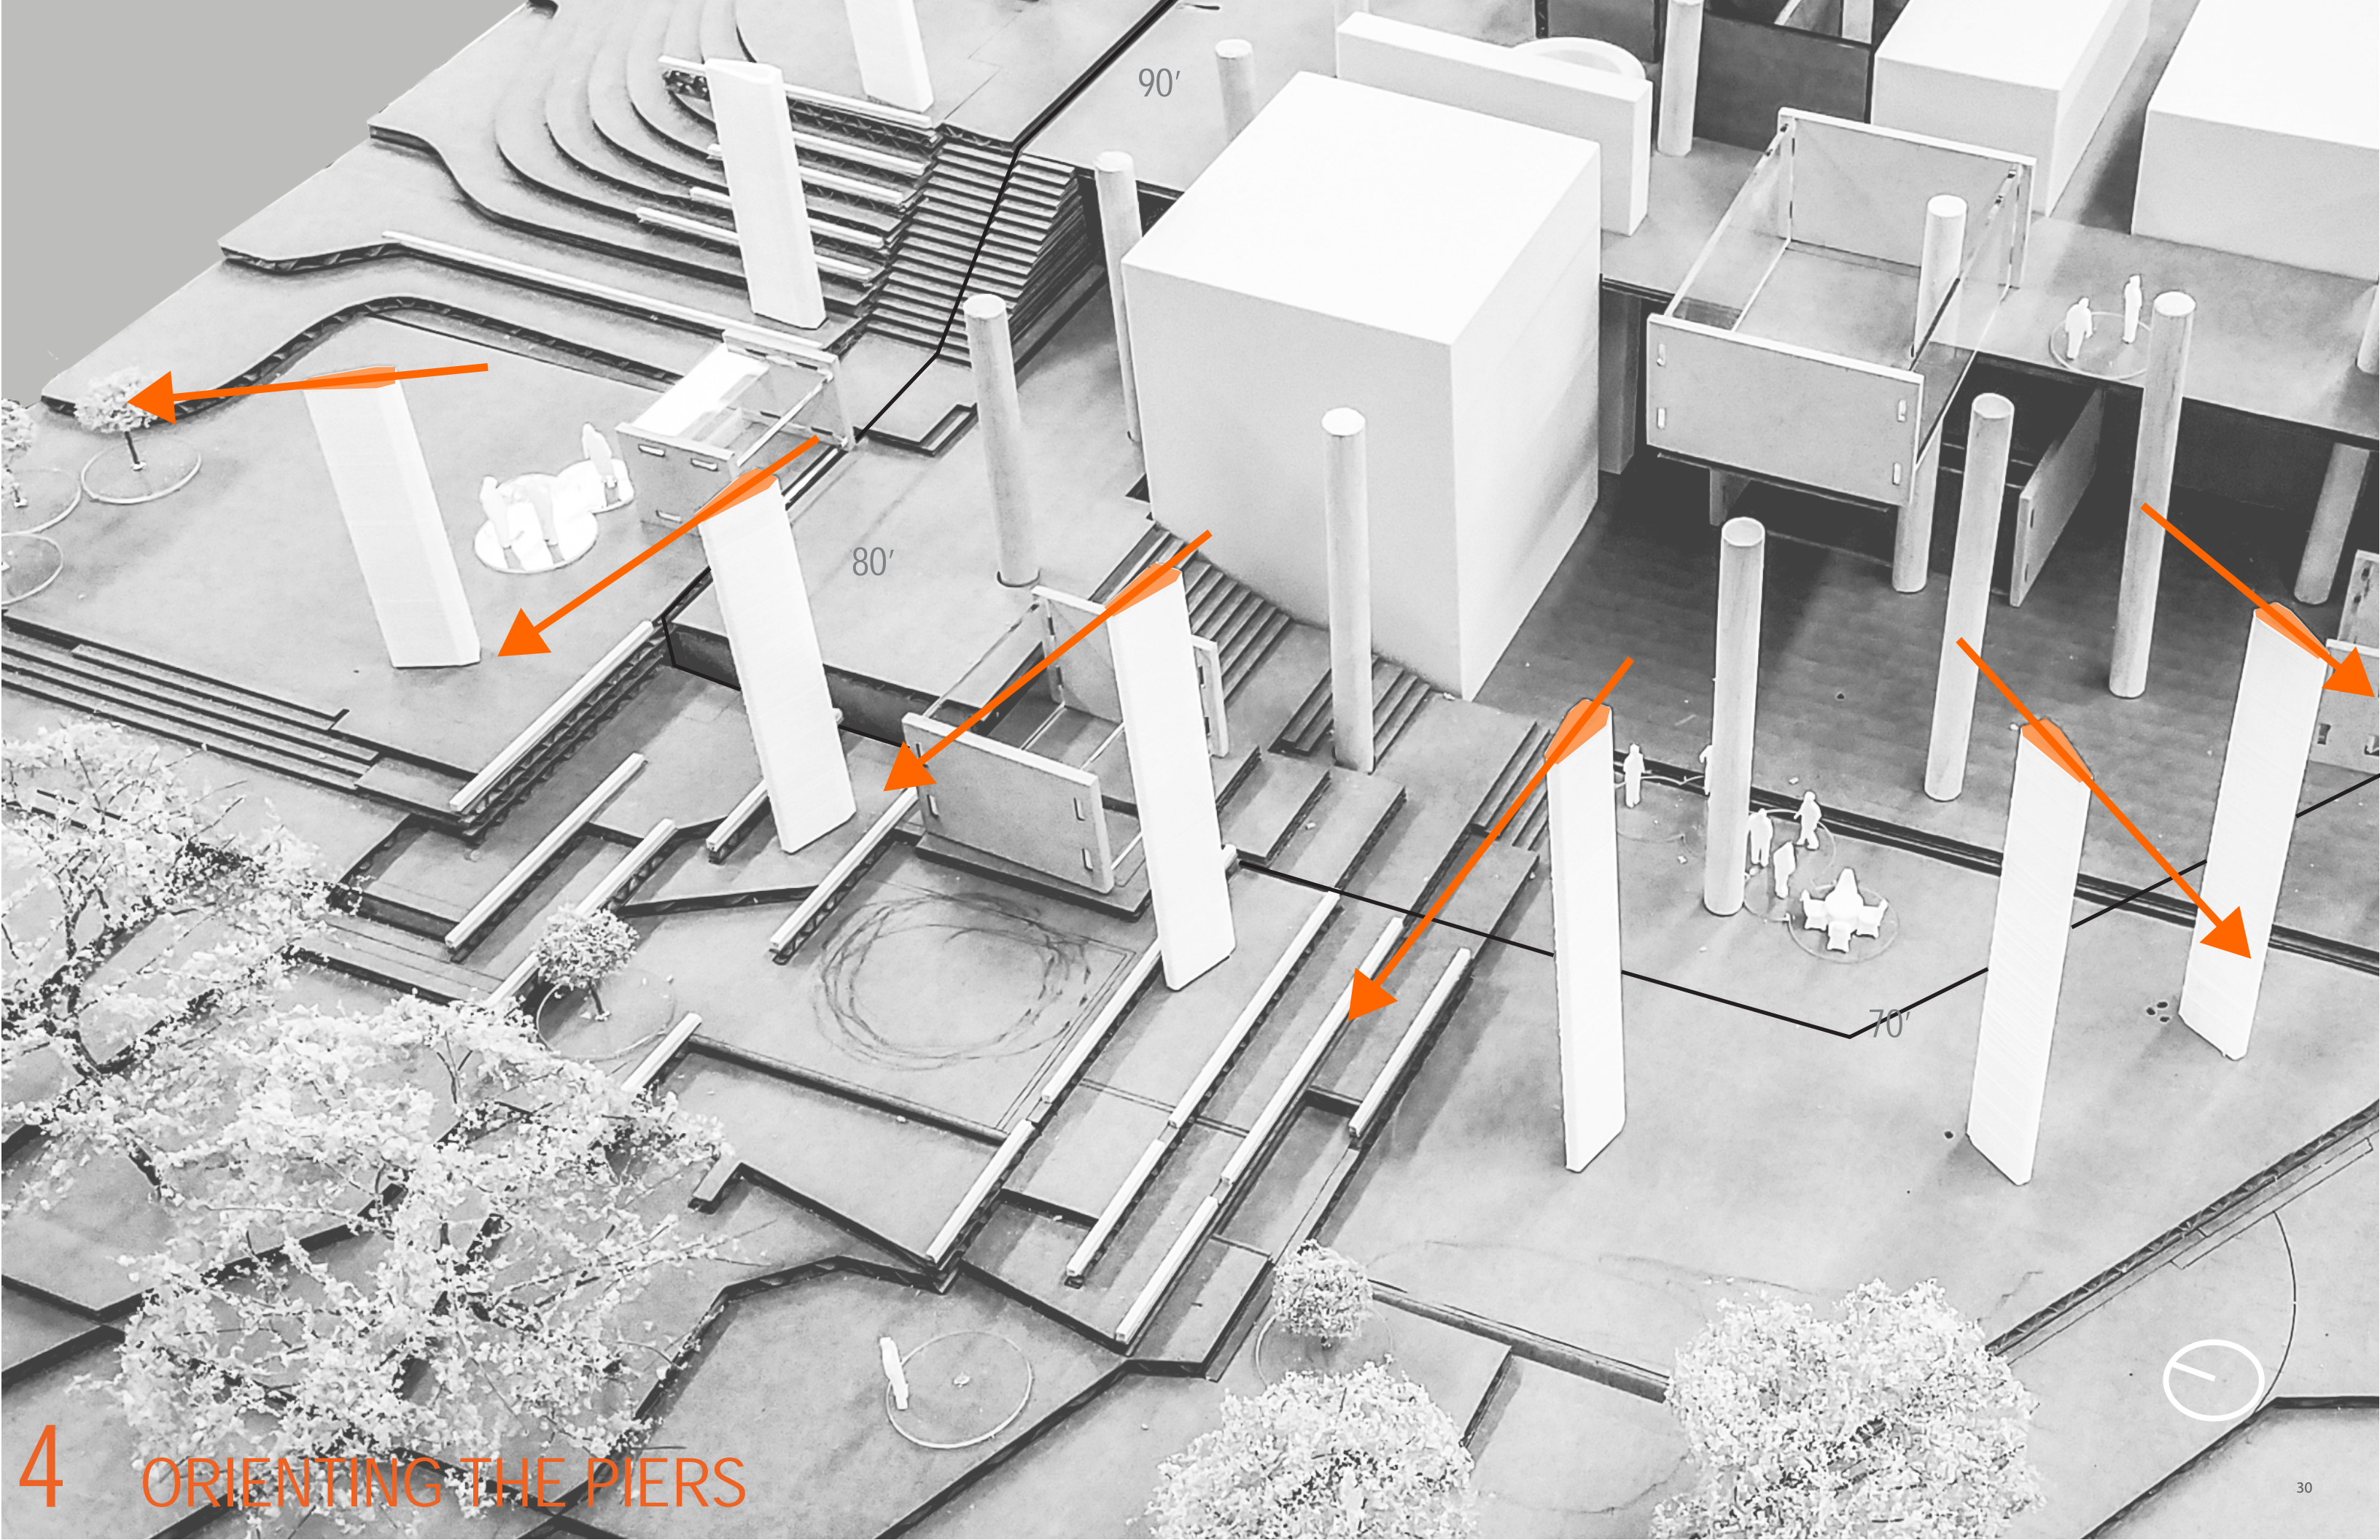


90'

80'

70'

4 ORIENTING THE PIERS

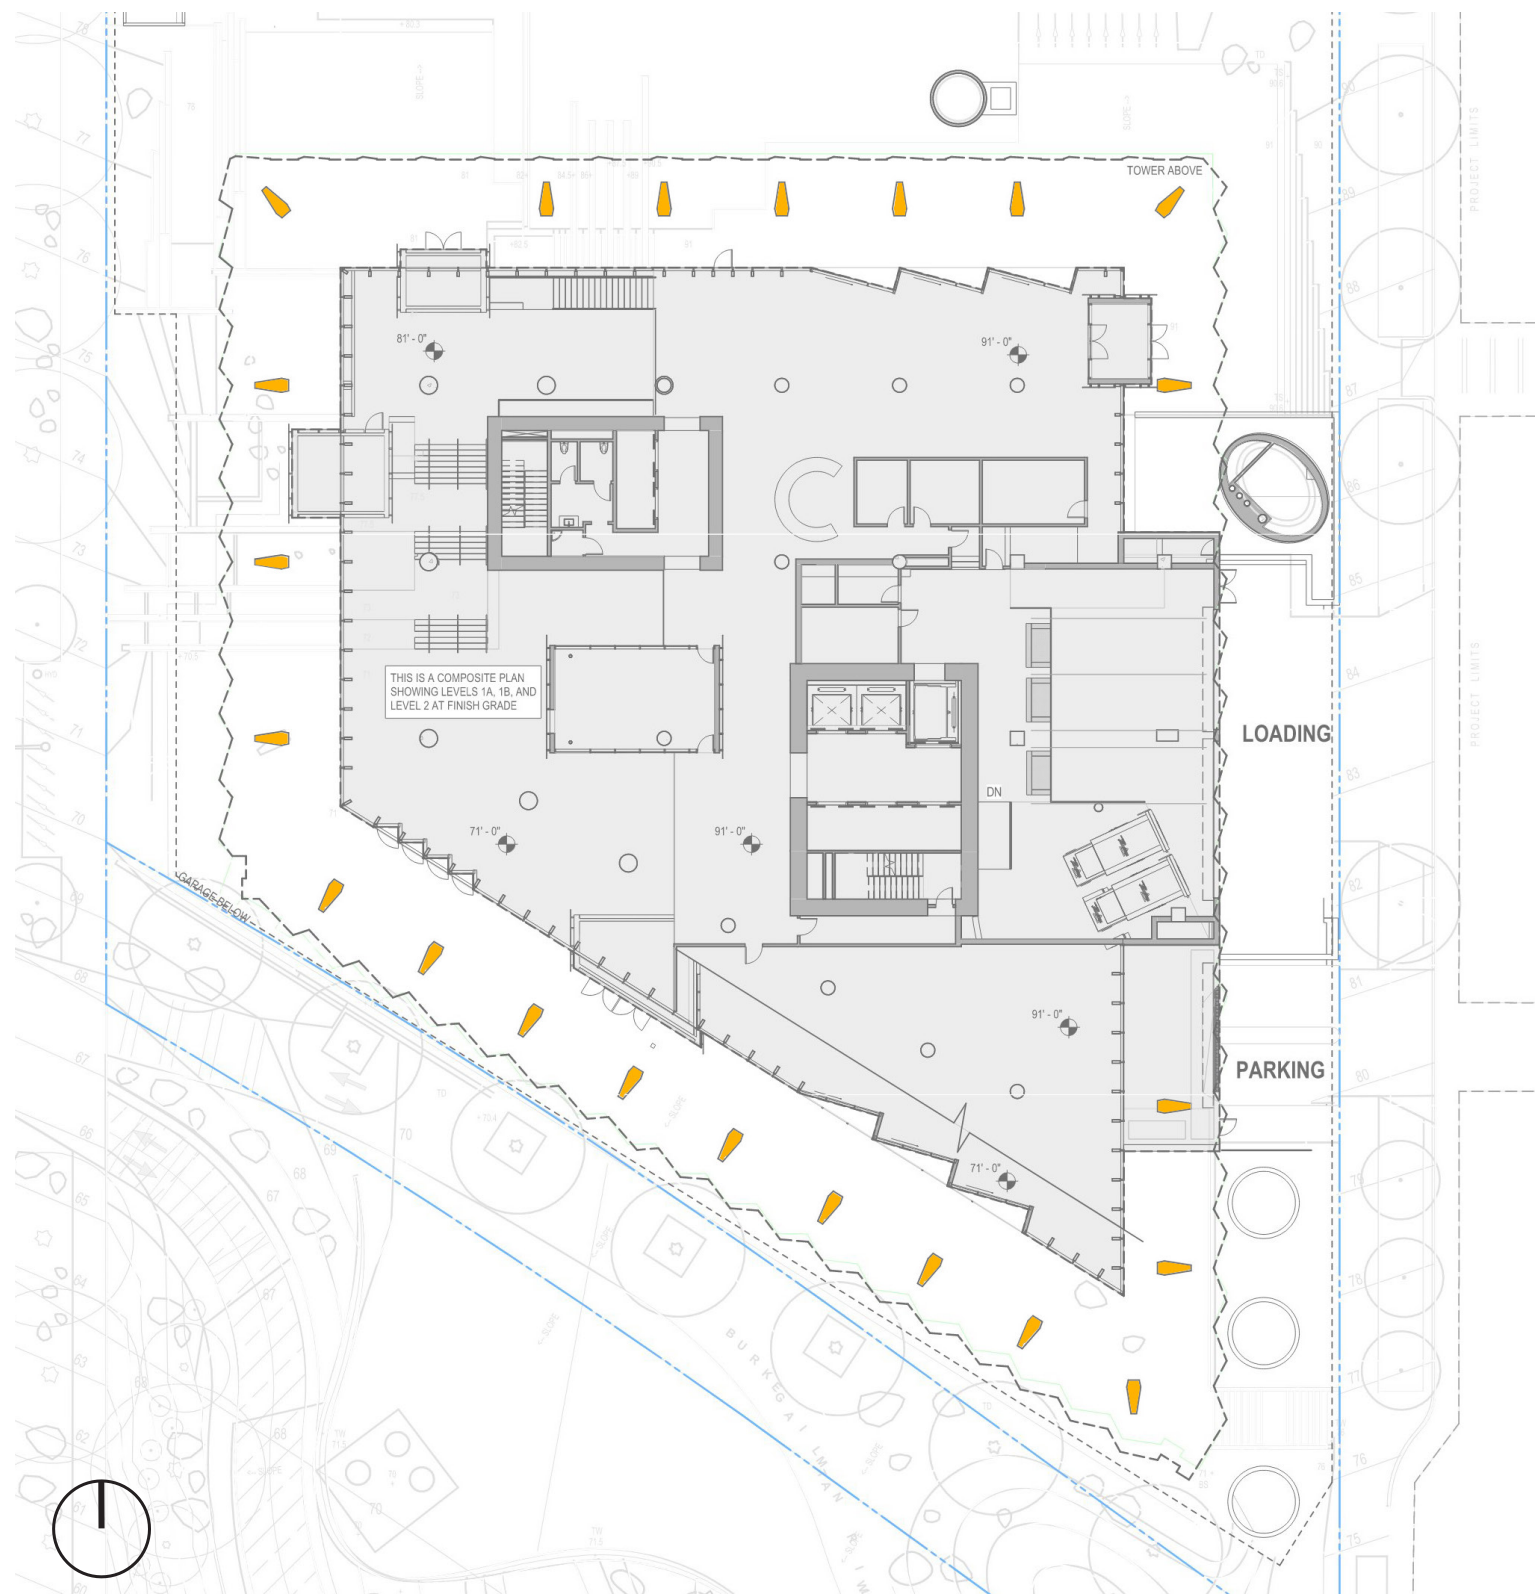

4 CONNECTING CANOPY TO GROUND PLANE