

UNIVERSITY OF WASHINGTON MEDICAL CENTER MAIN ENTRY UPGRADE

CONTEXT | site location












DESIGN PROGRESSION | 50% design development site plan

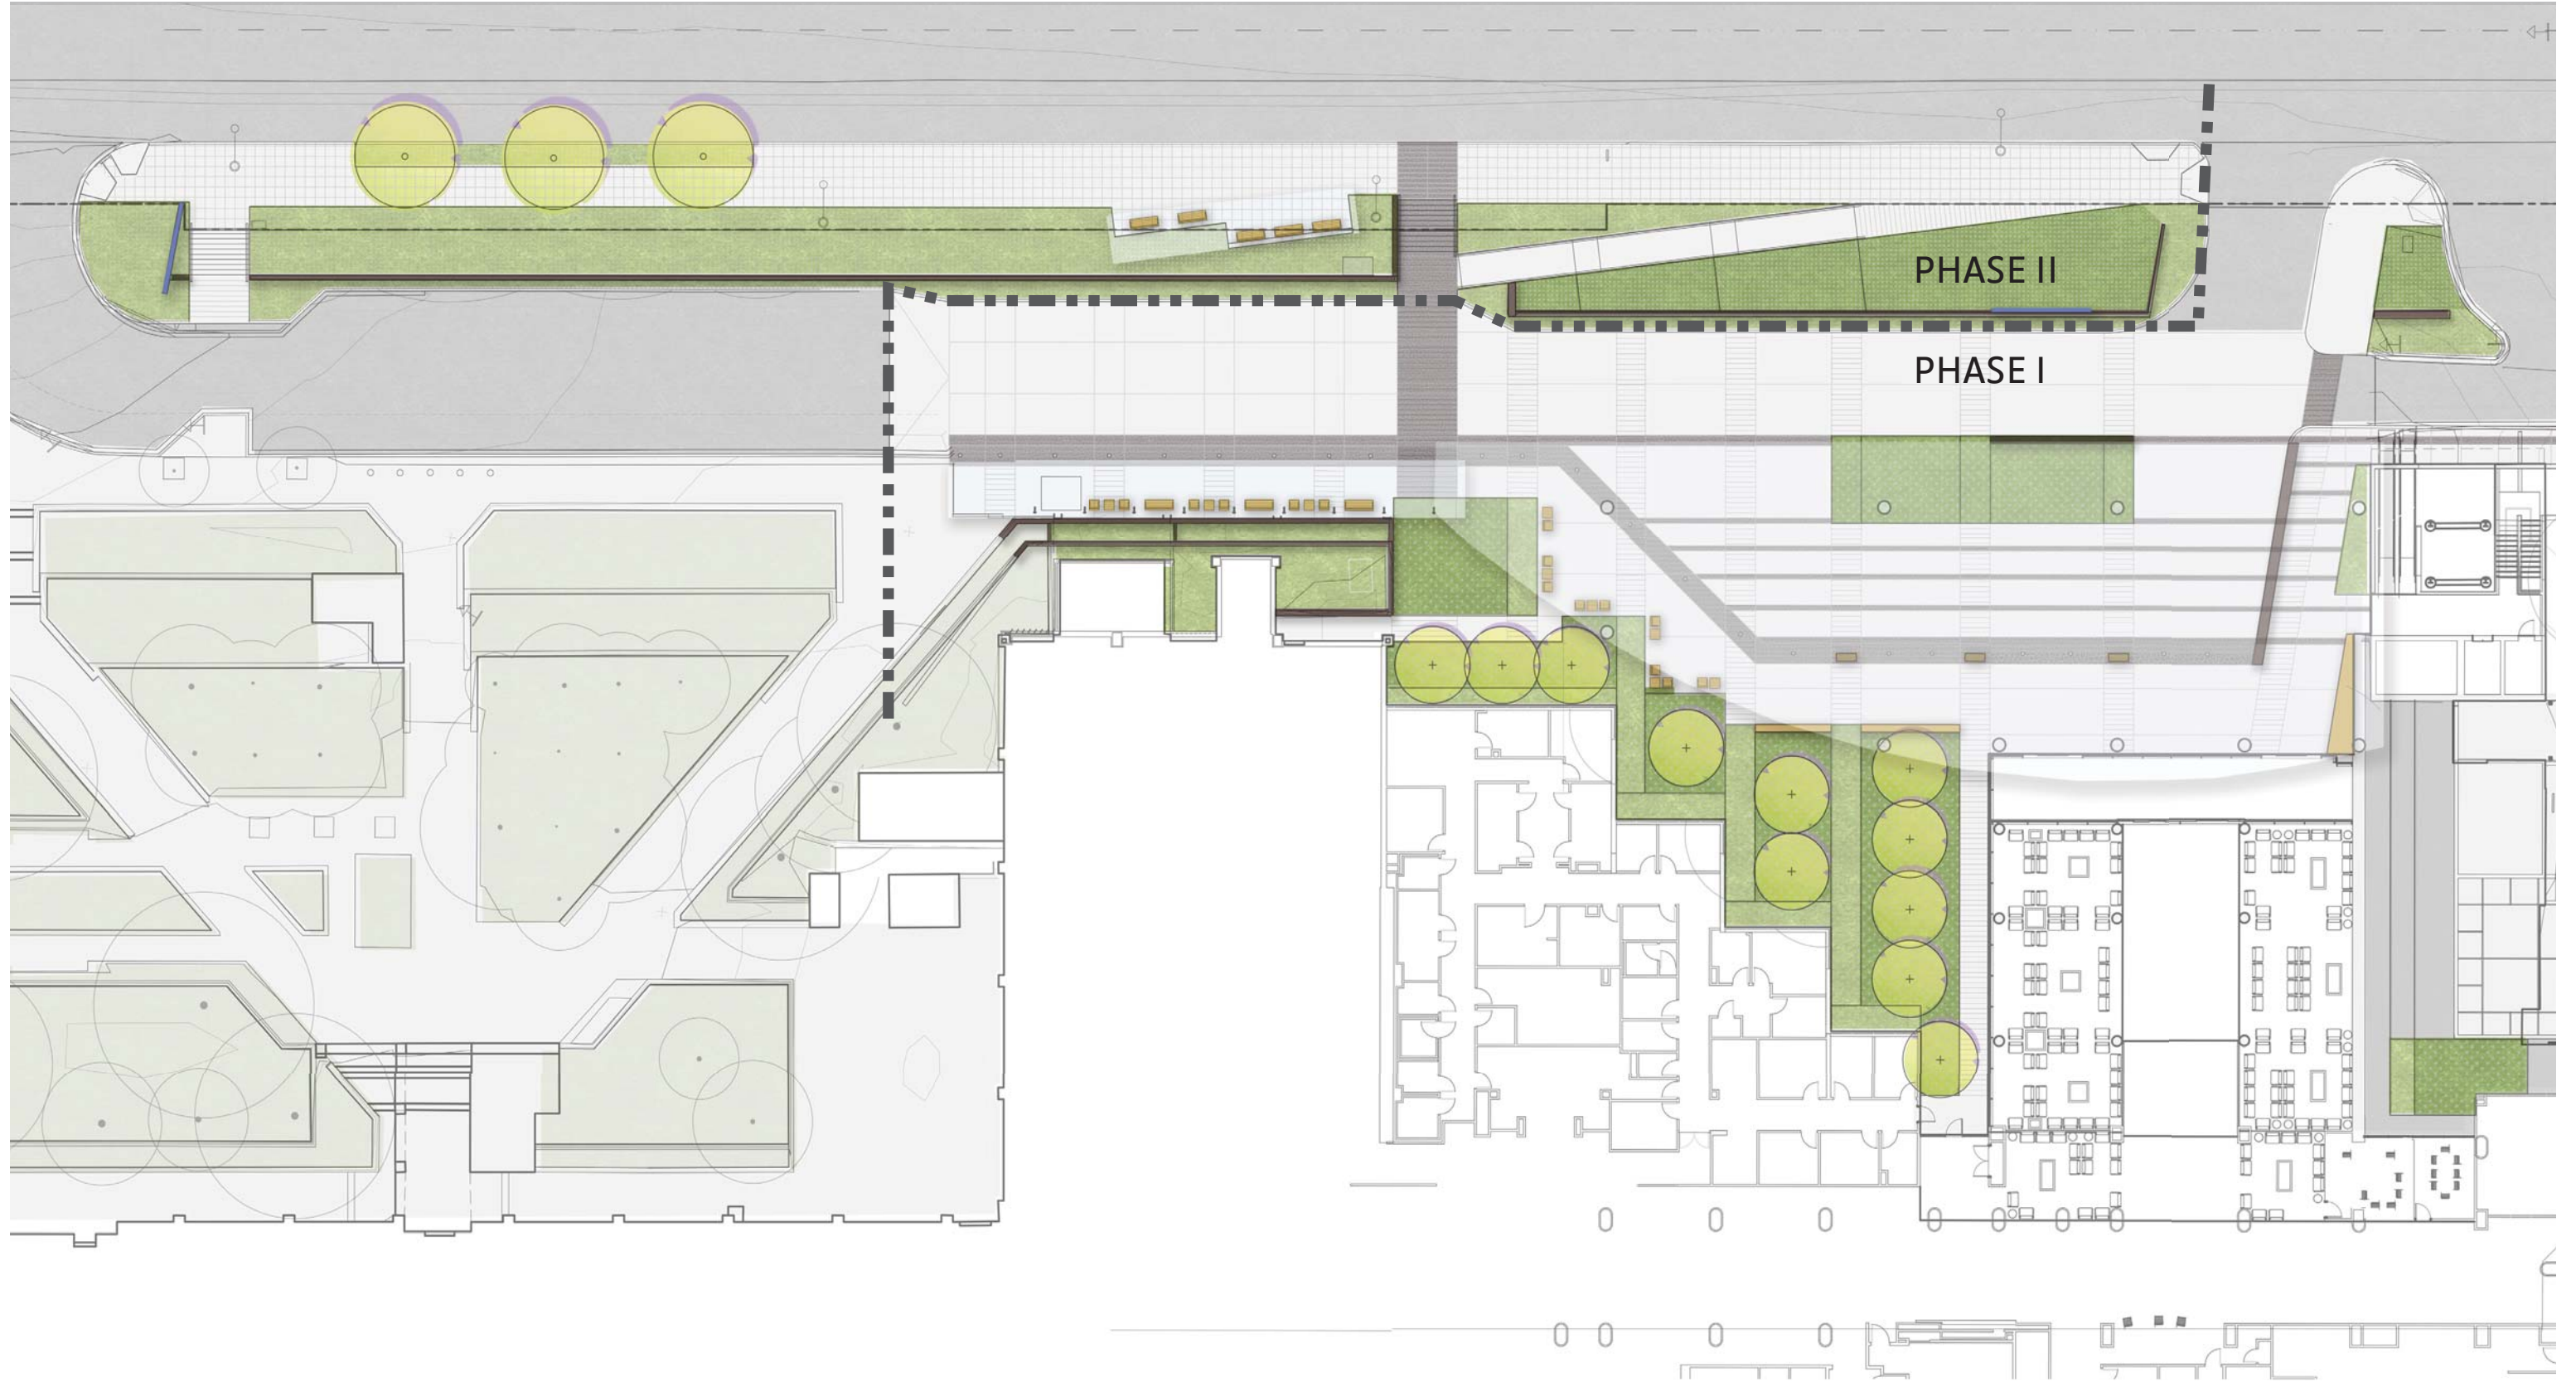

DESIGN PROGRESSION | 100% design development site plan

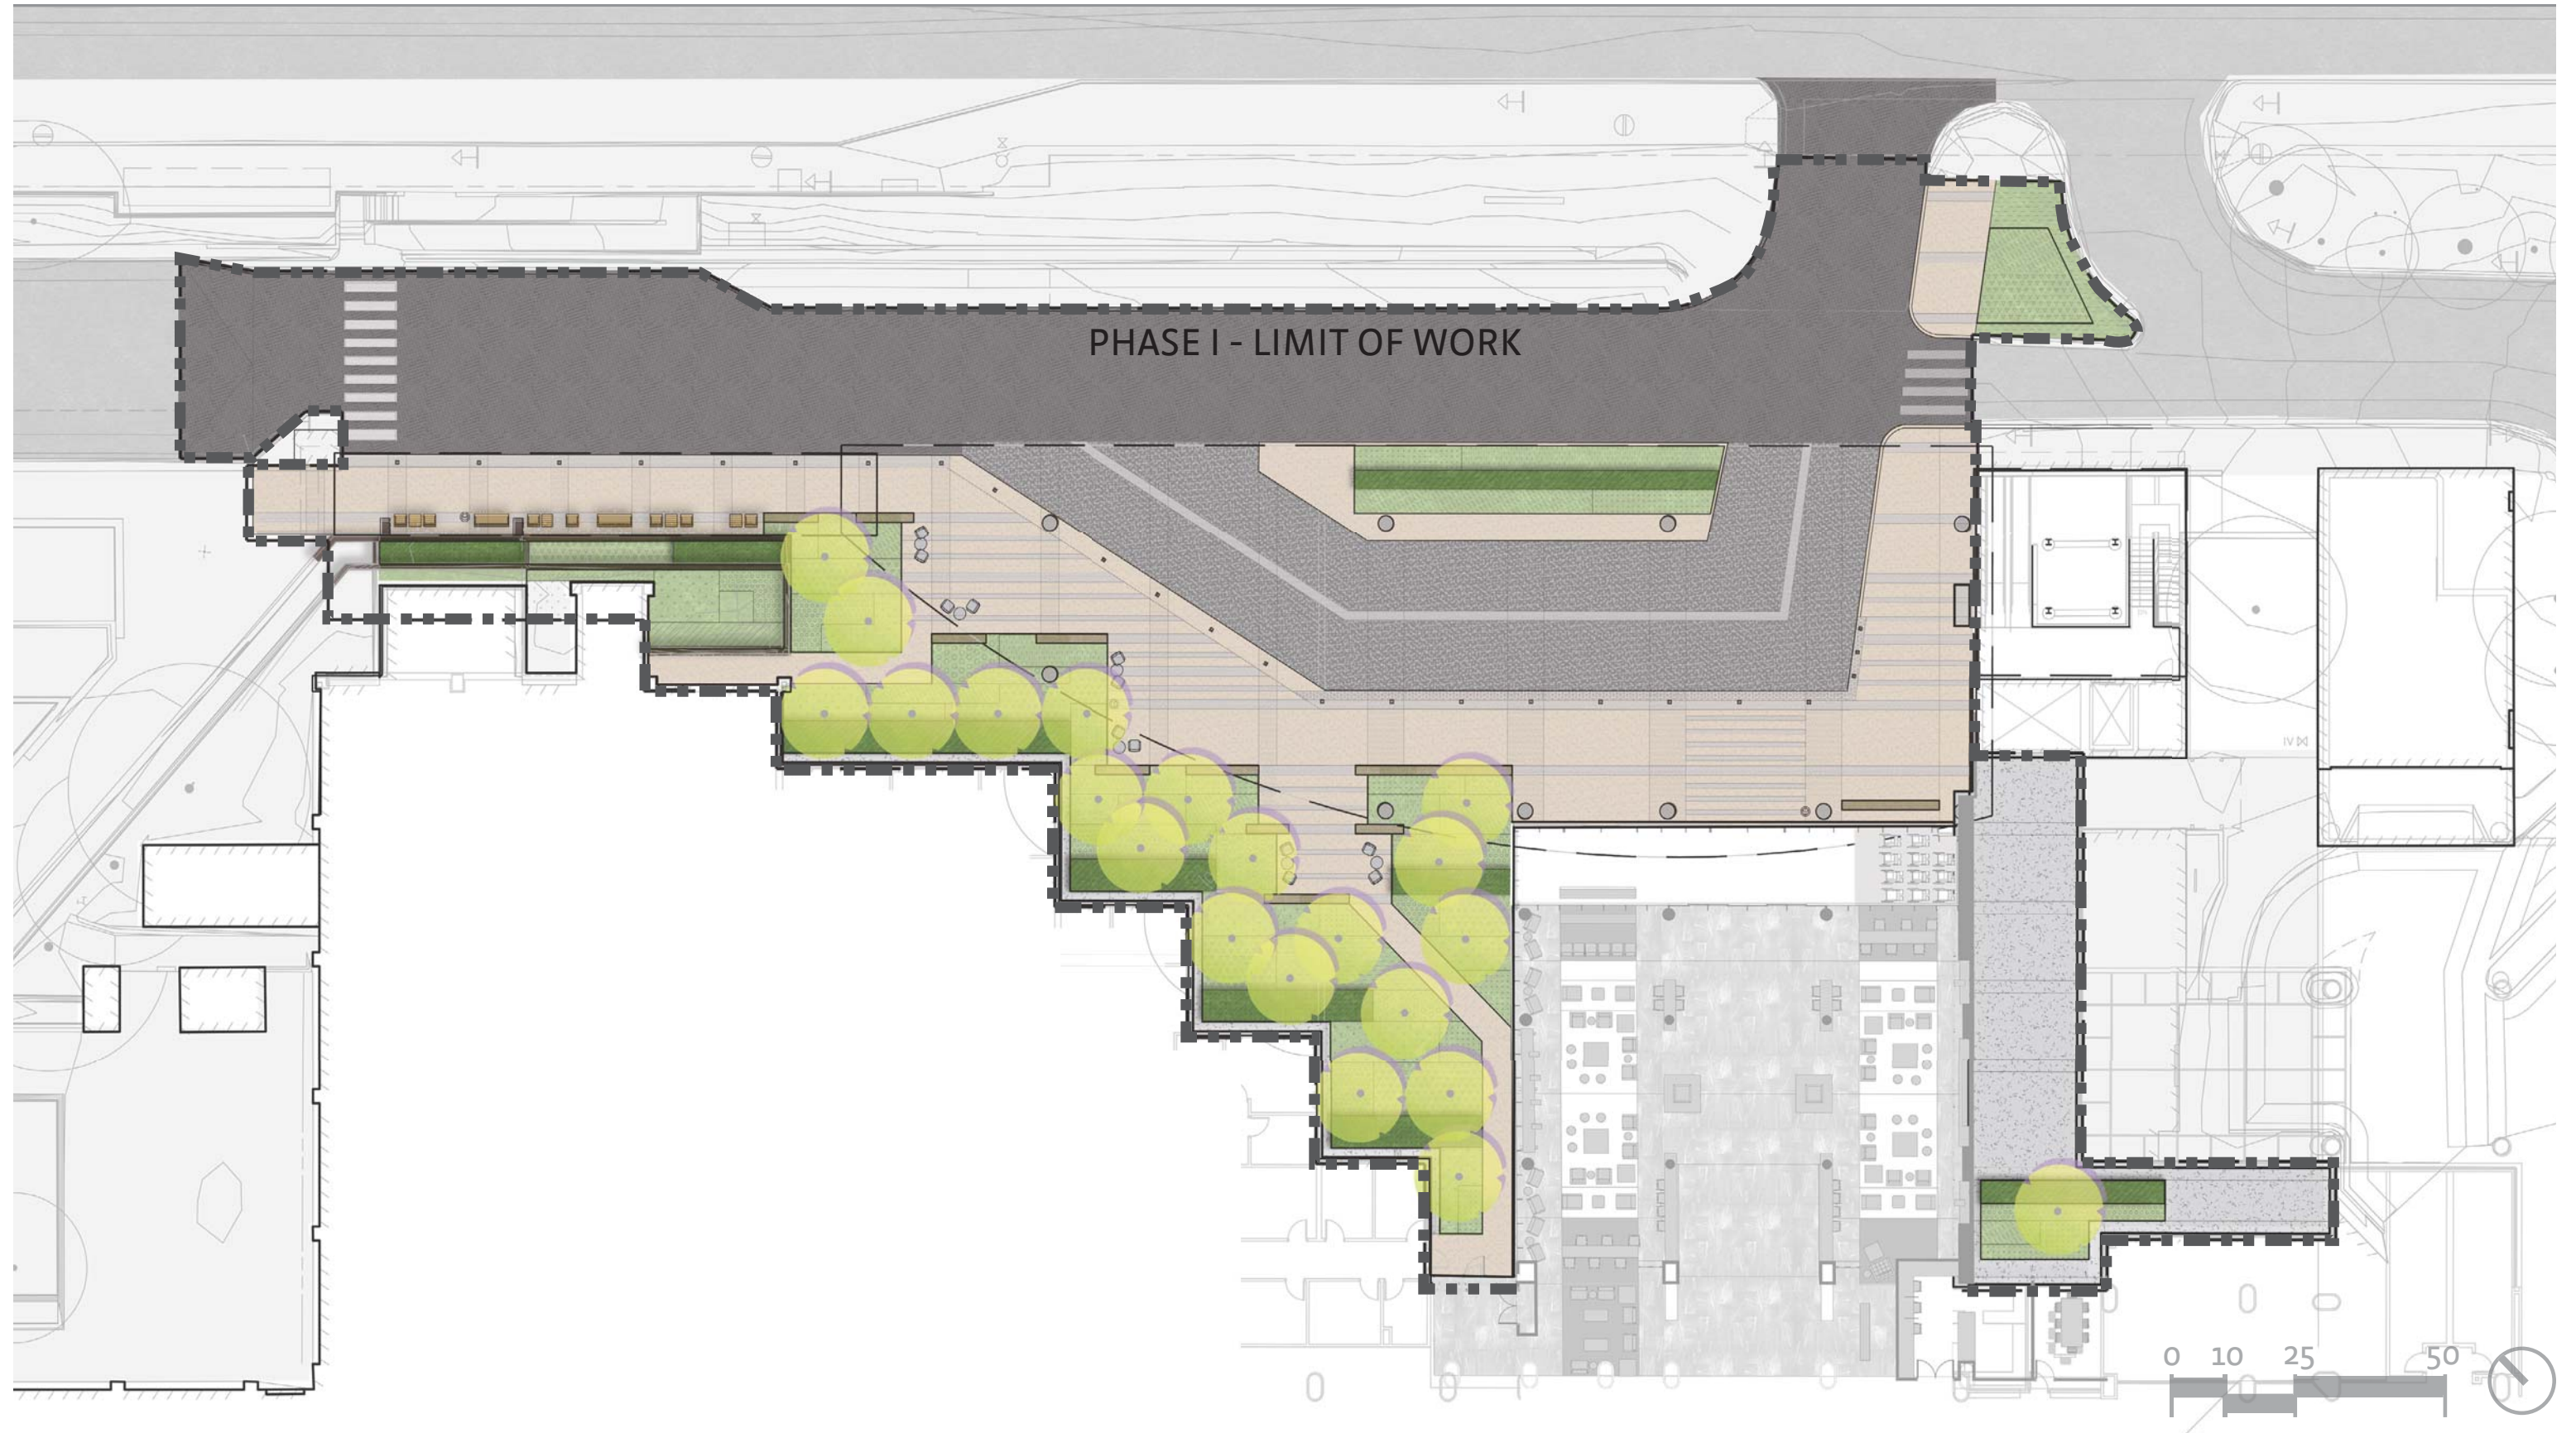


DESIGN PROGRESSION | updated design development site plan

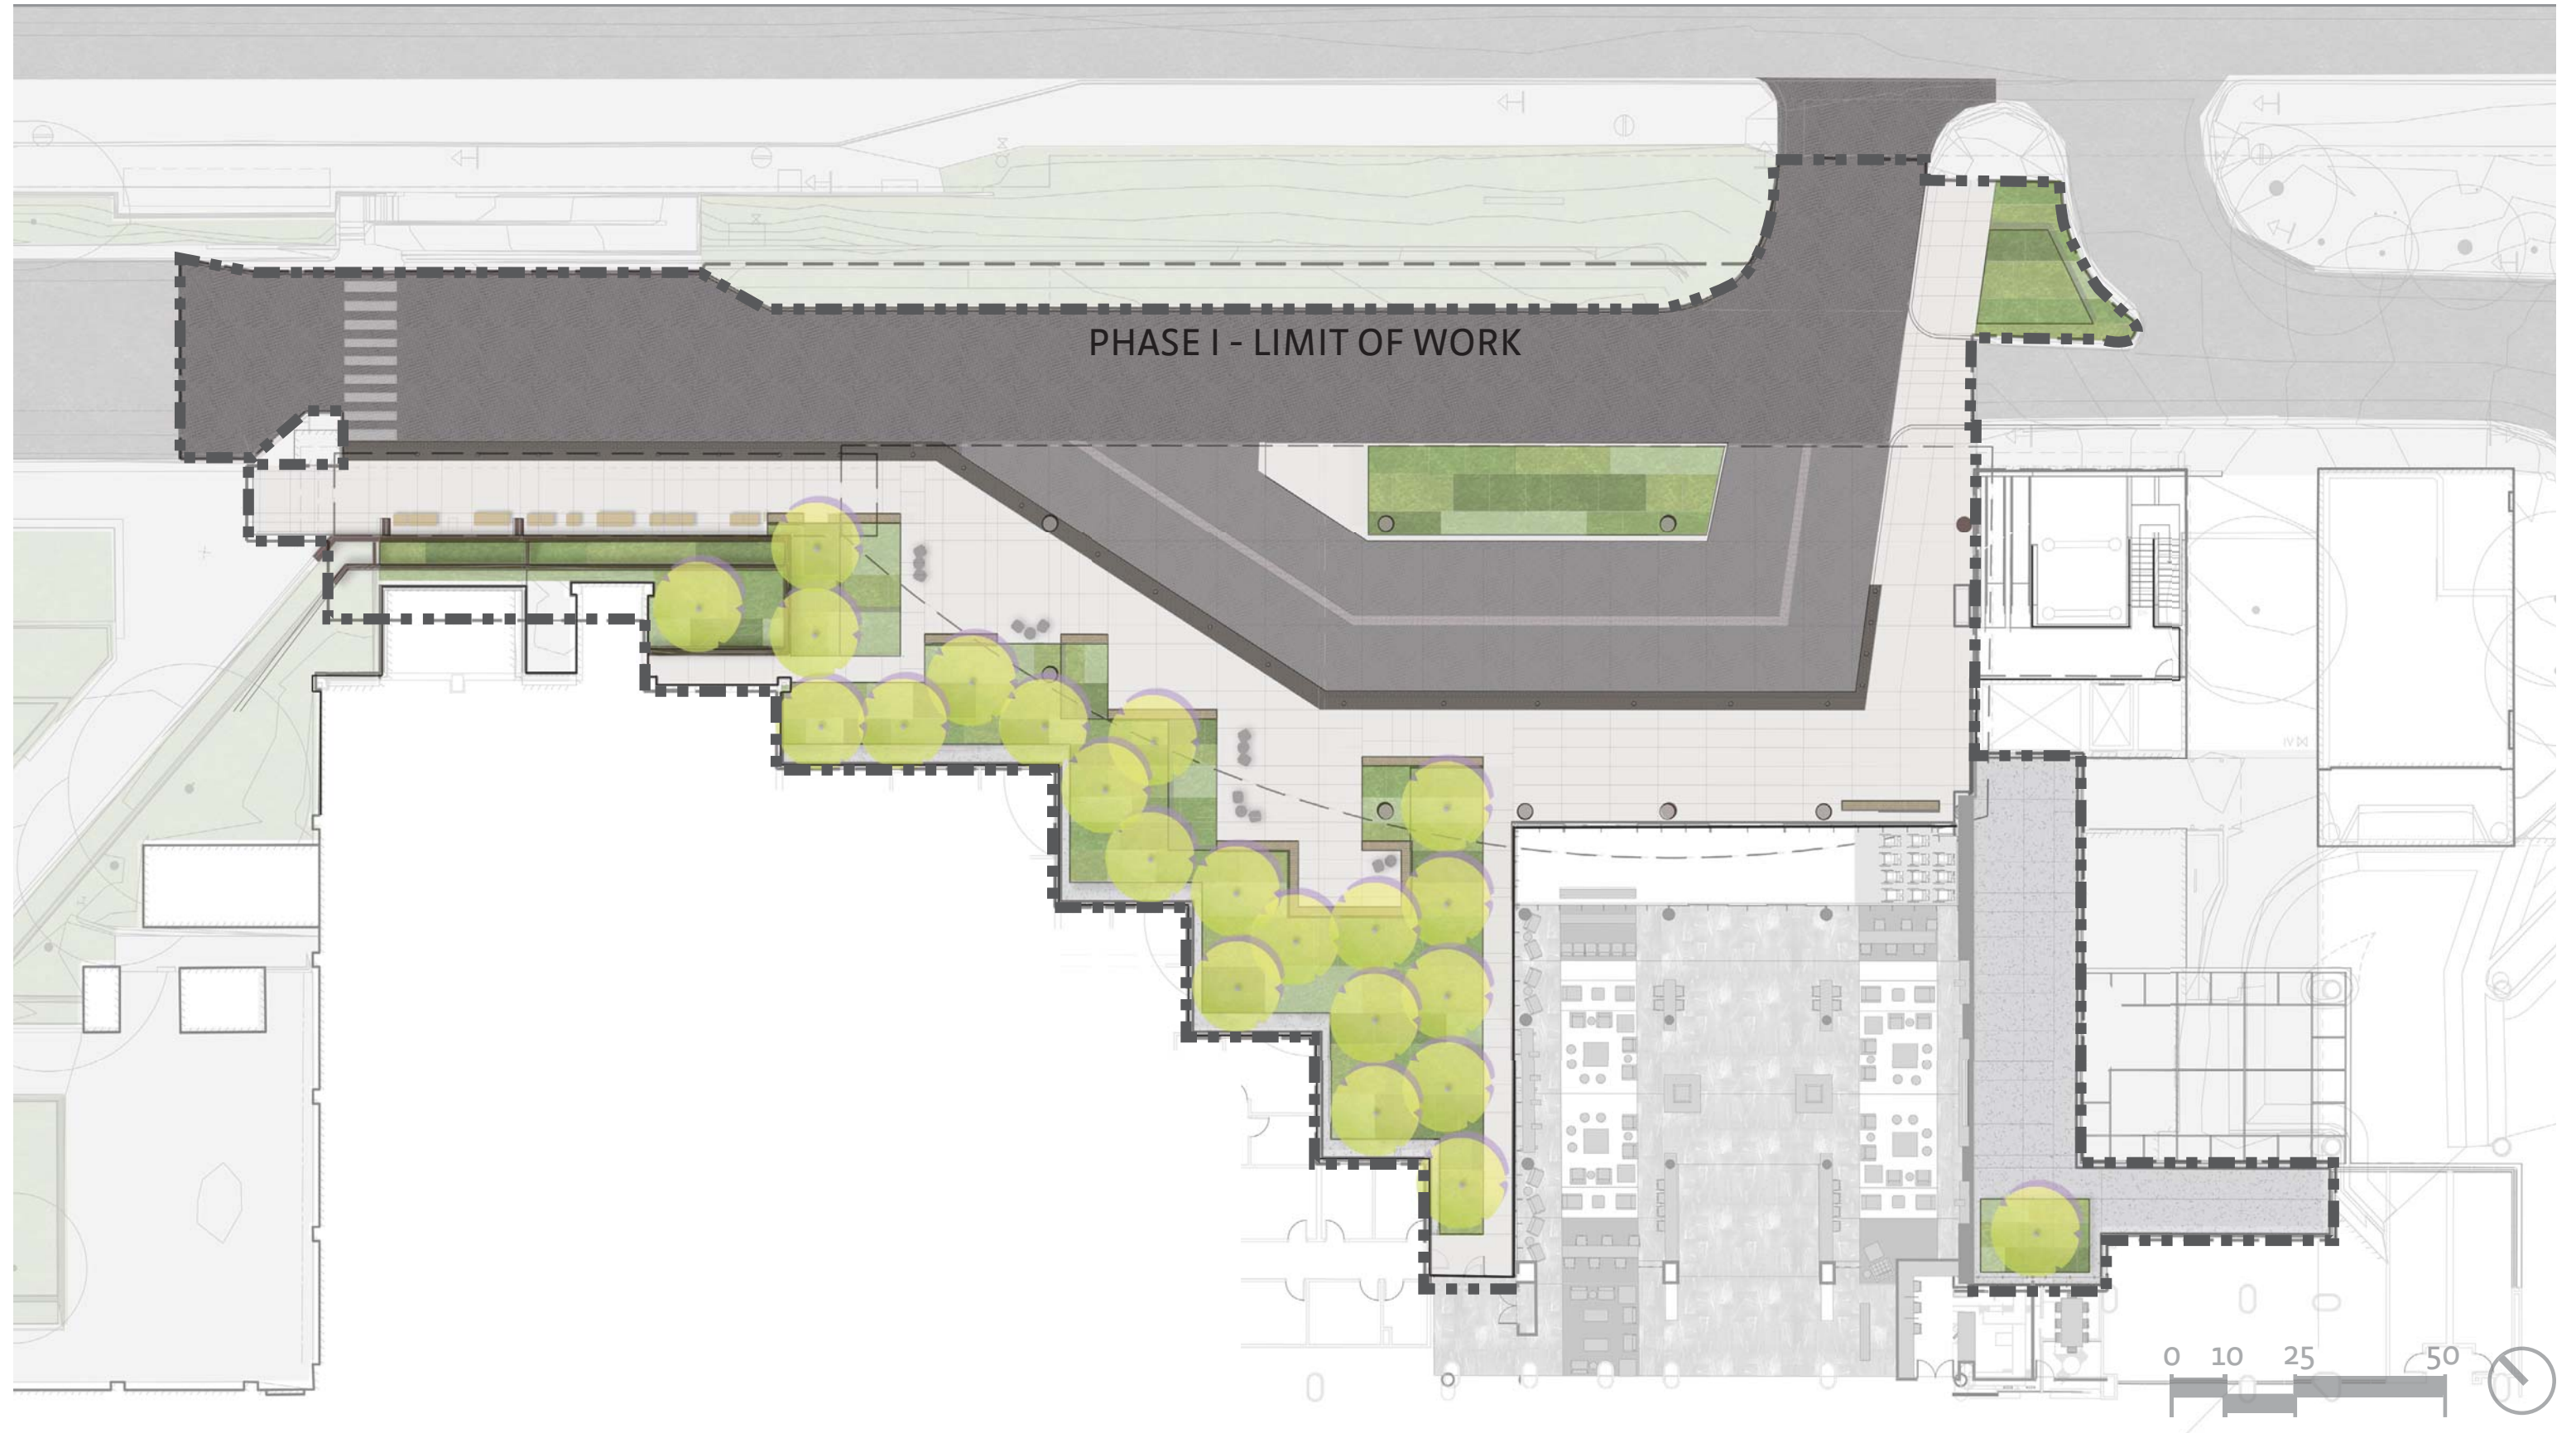

DESIGN PROGRESSION | updated design development section




DESIGN PROGRESSION | updated design development sections

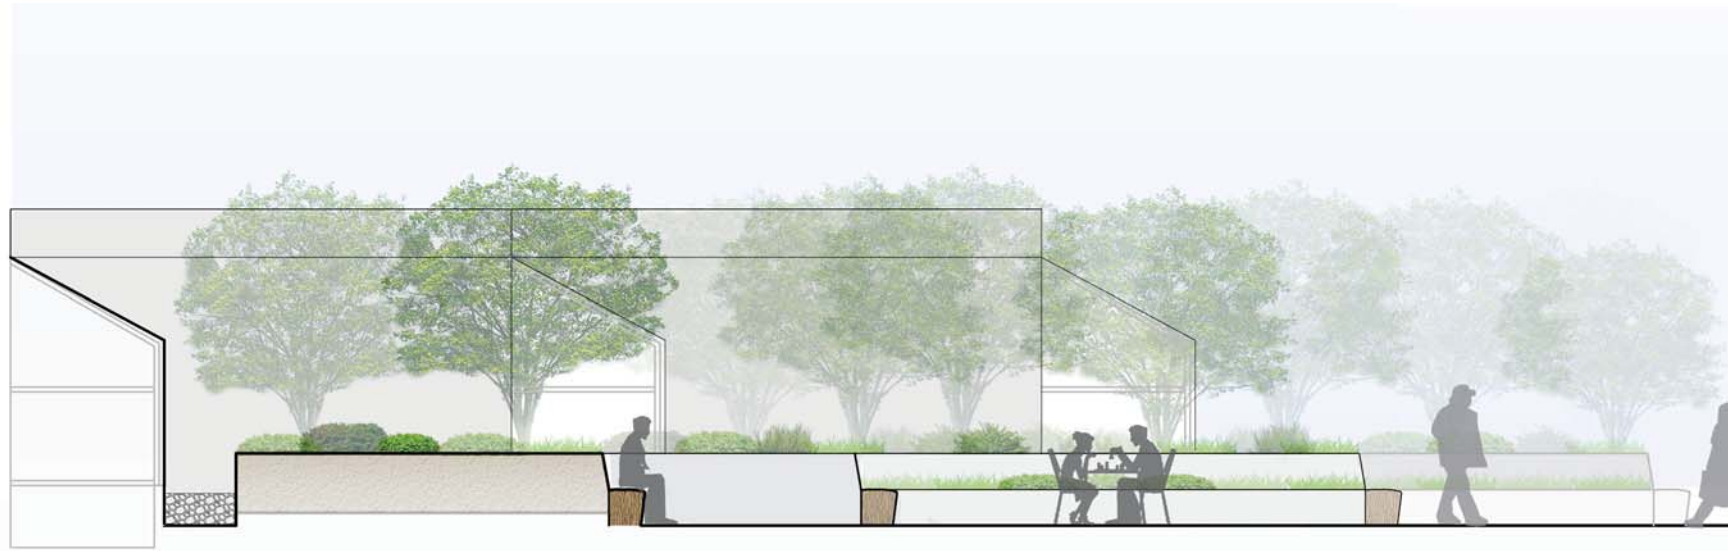

SECTION AA


SCALE: 1/8" = 1'

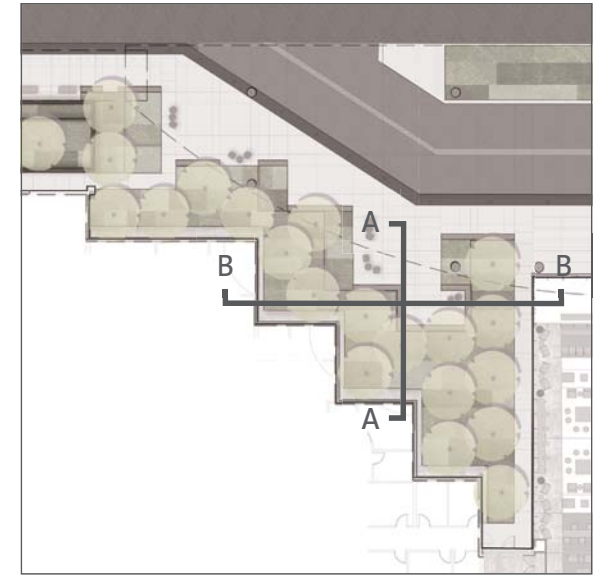



SECTION BB

SCALE: 1/8" = 1'


UTILITIES | utilities and site grading

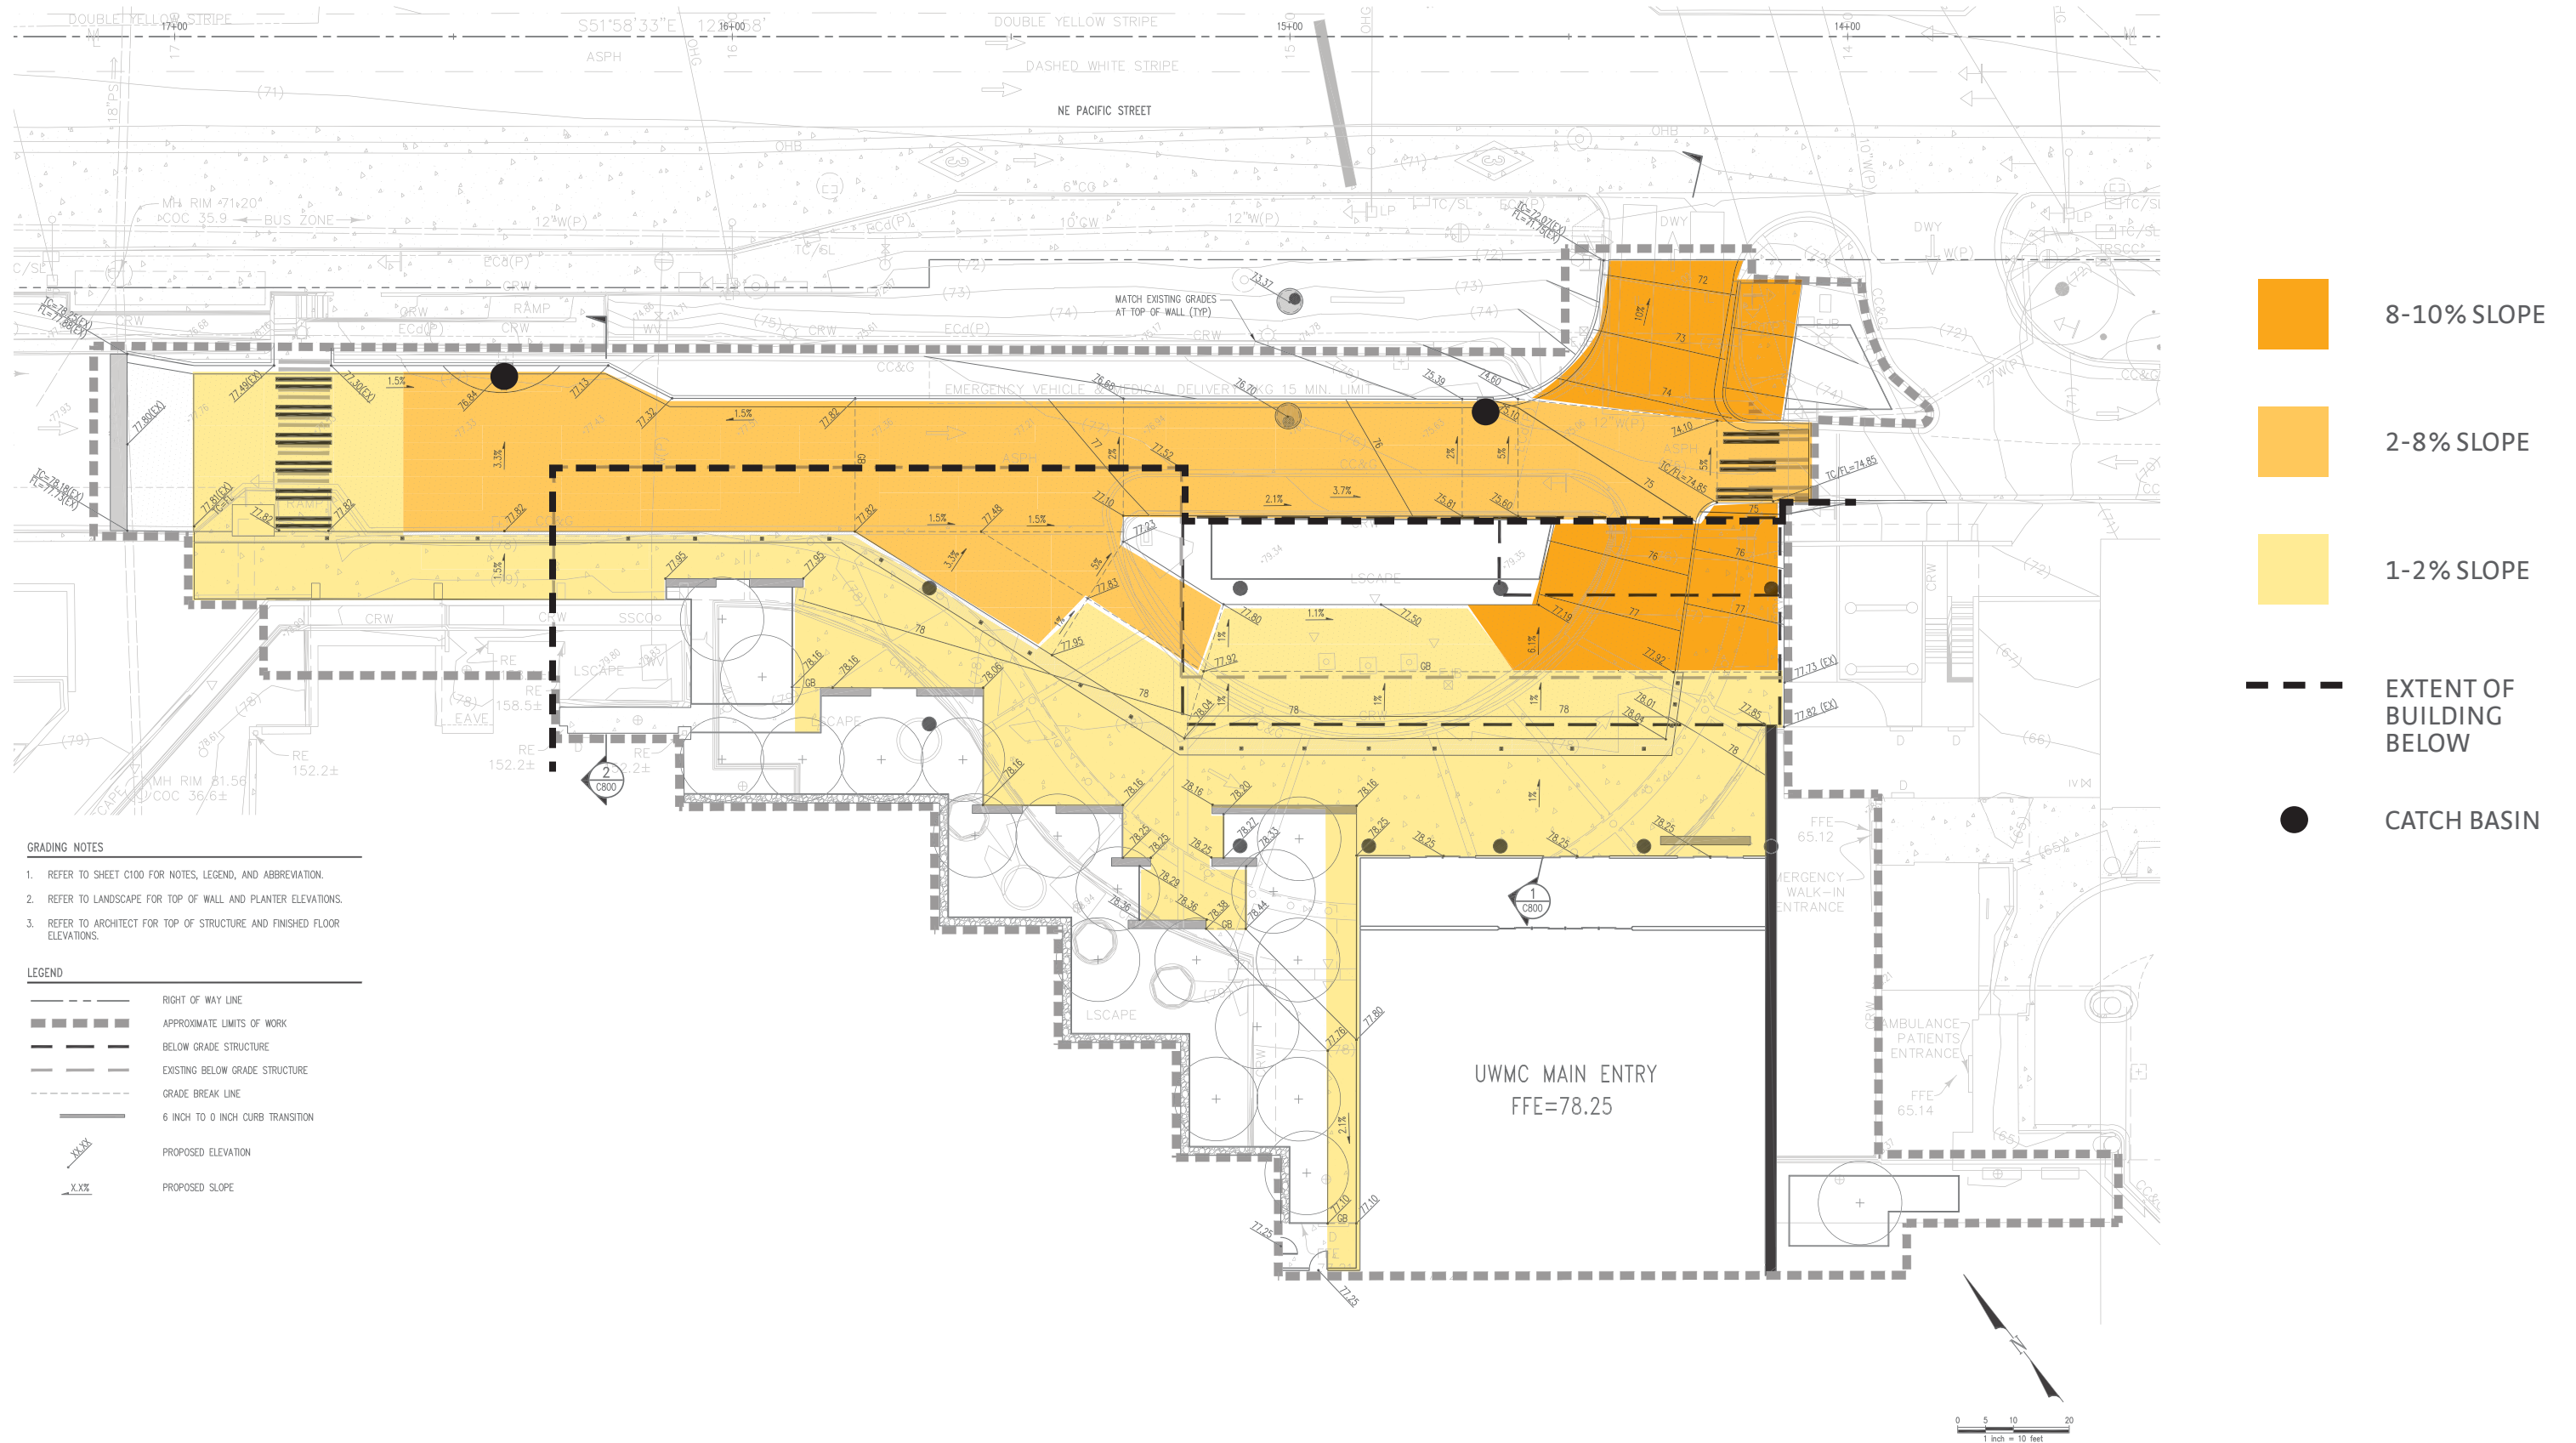

PROGRAM | pedestrian environment - seating

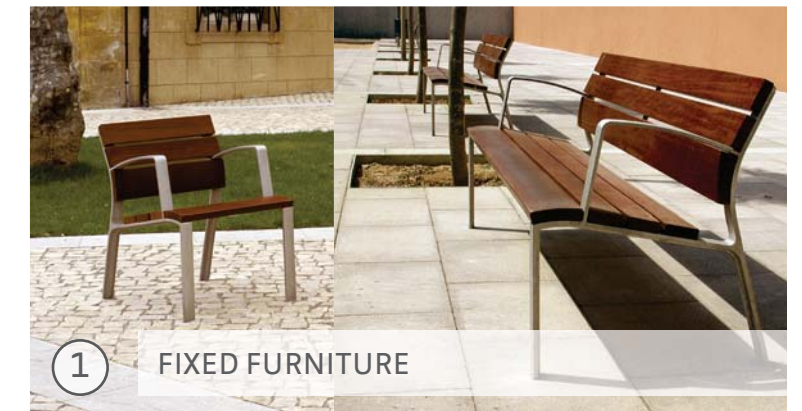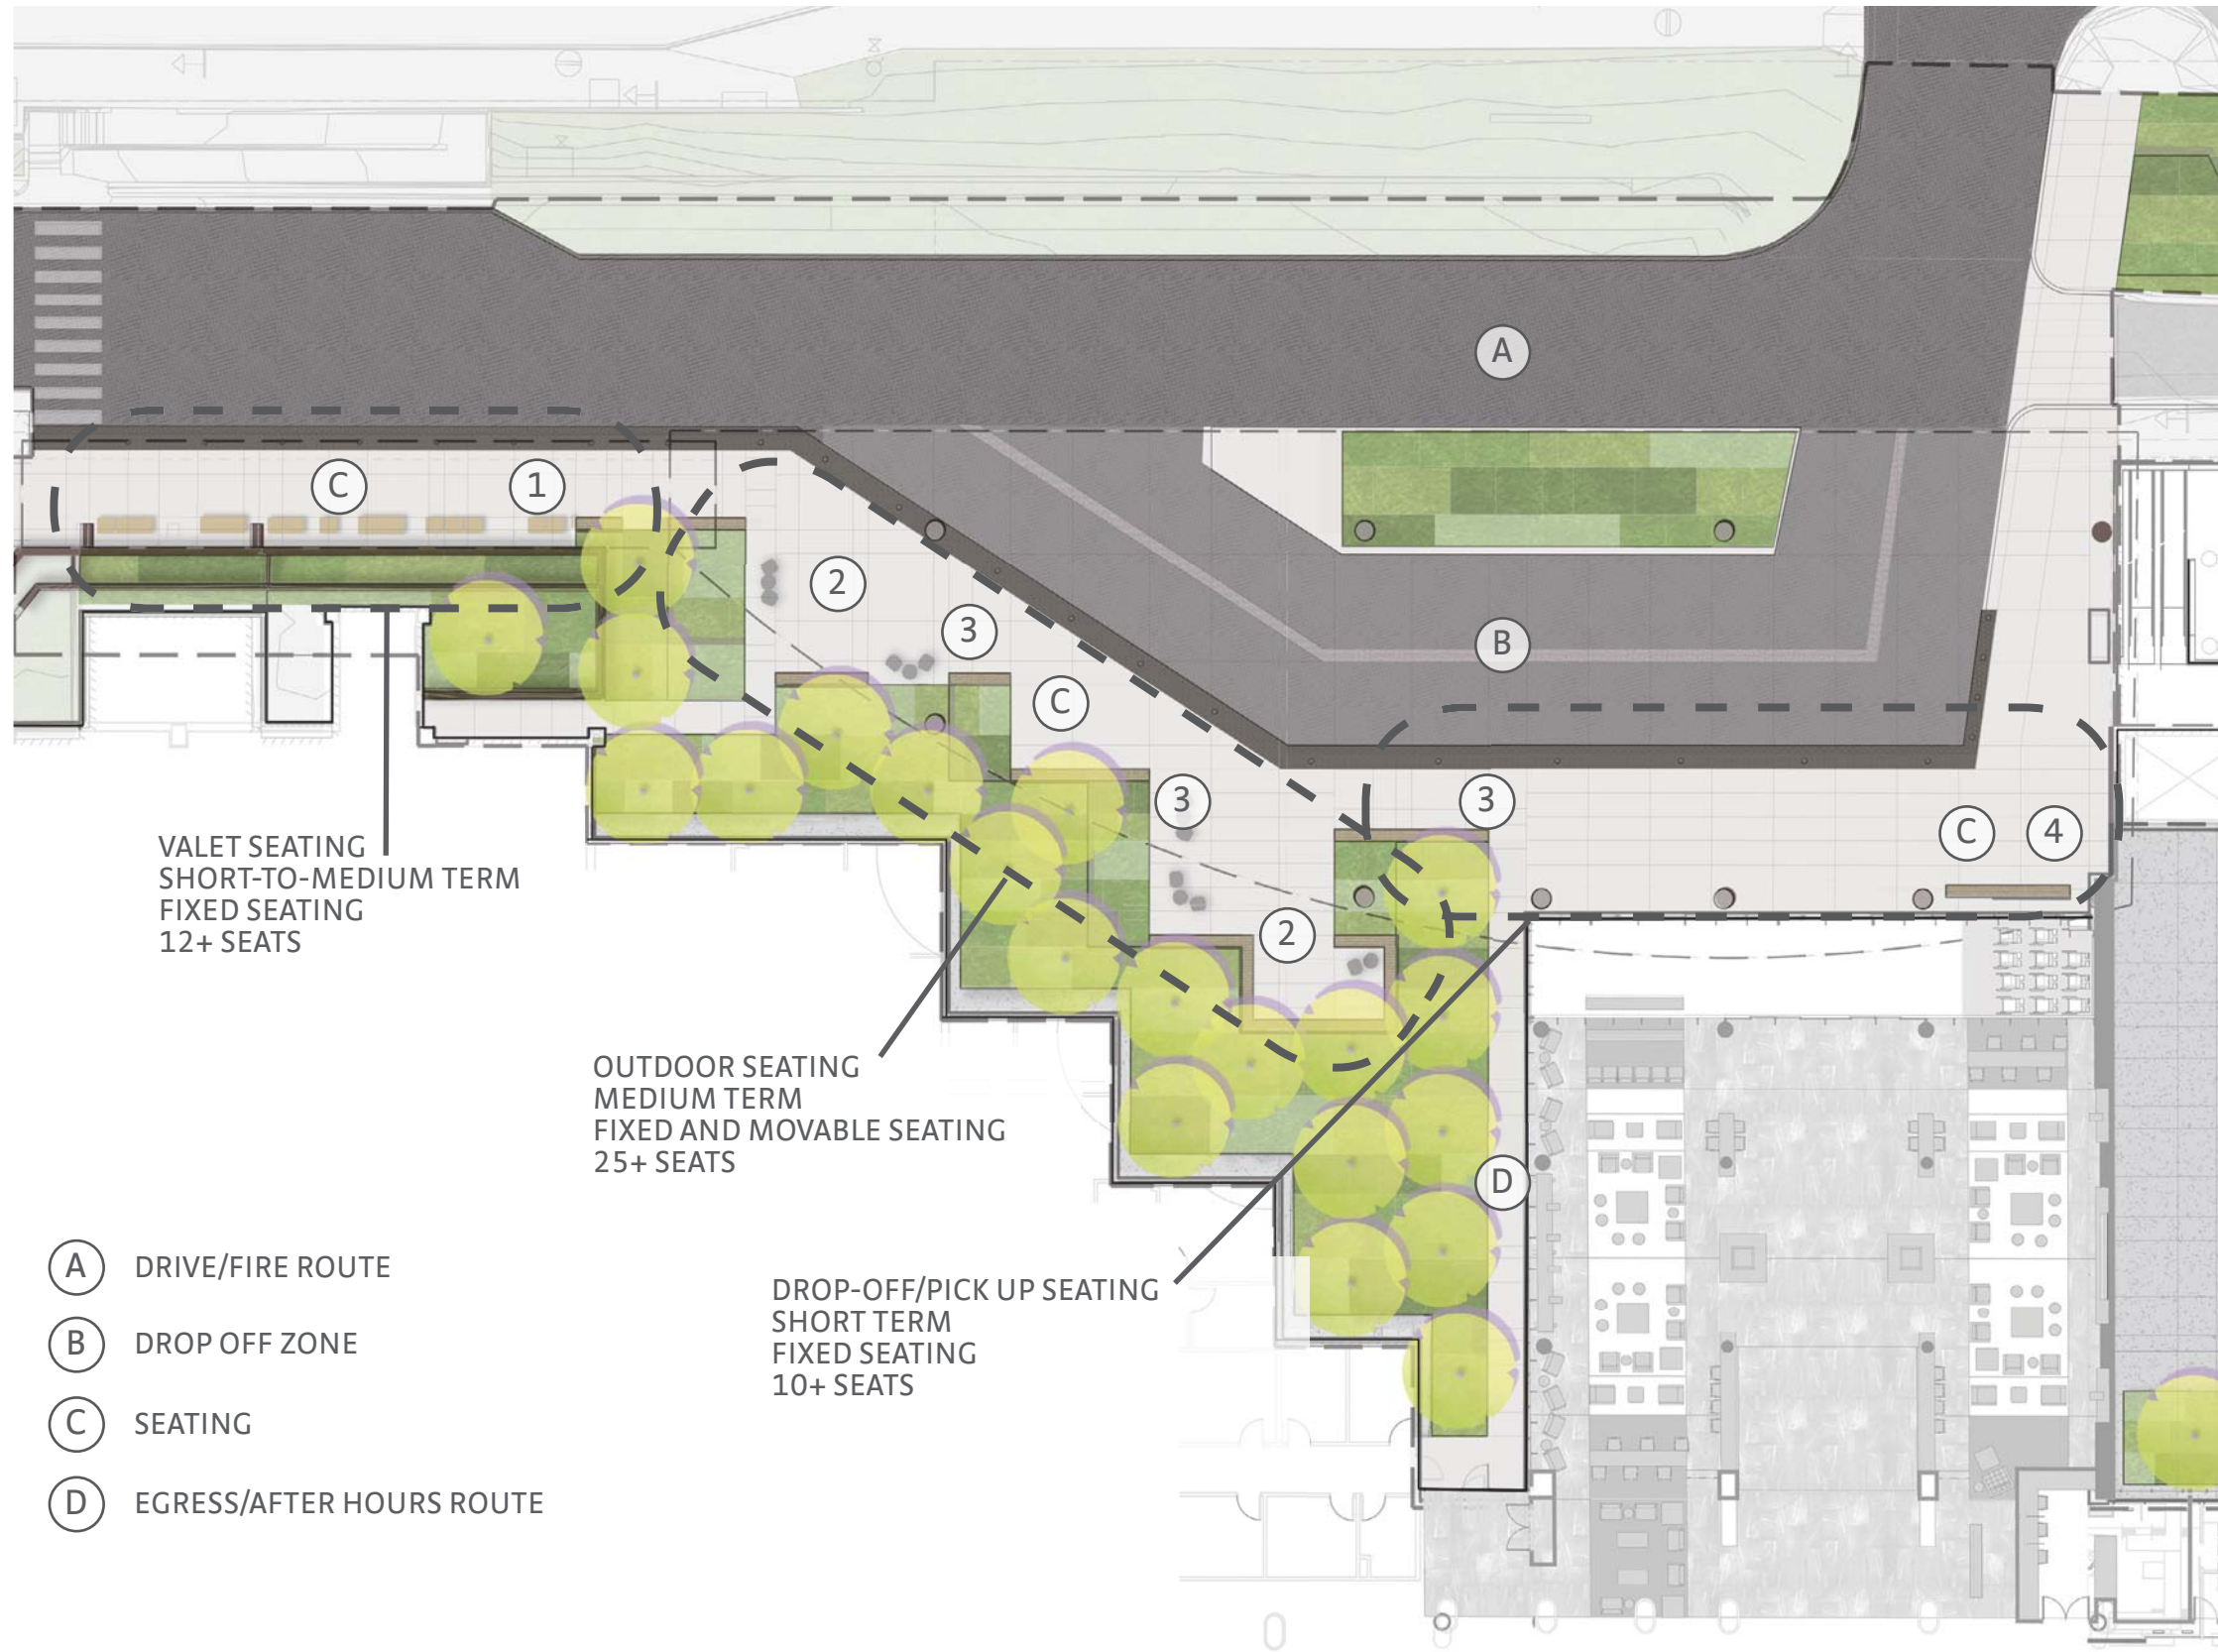

VIEW SEQUENCE

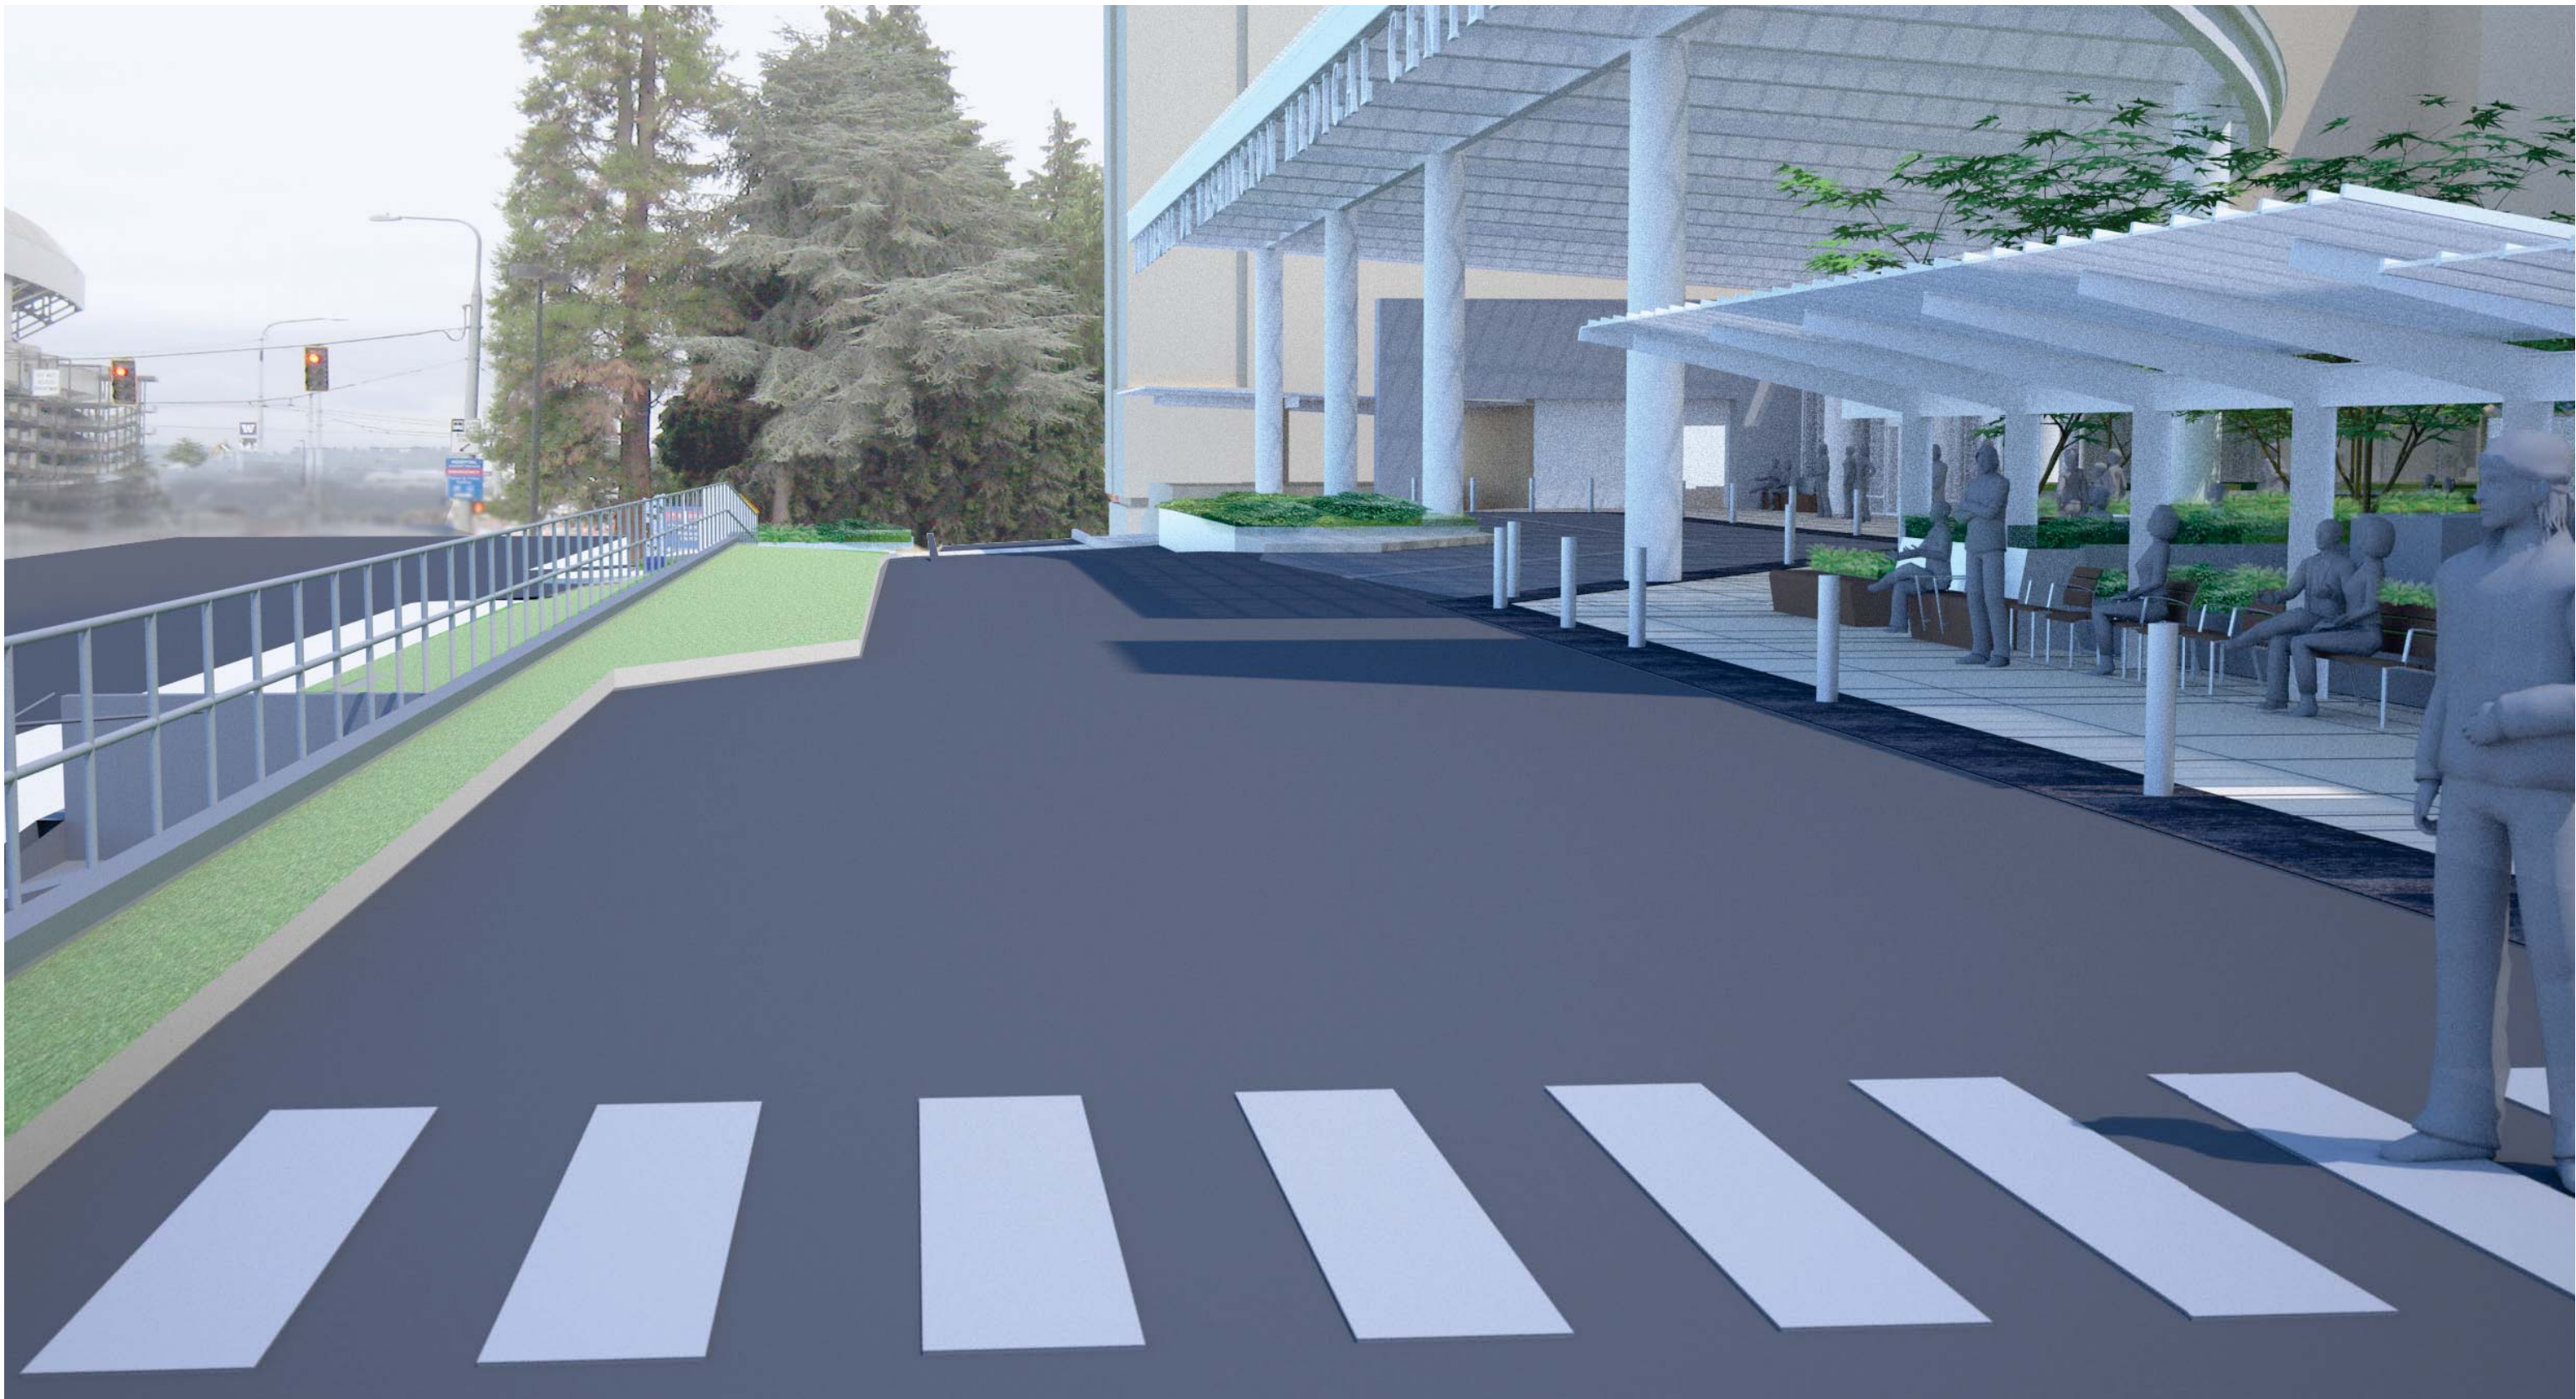

VIEW SEQUENCE



VIEW SEQUENCE




VIEW SEQUENCE




VIEW SEQUENCE





VIEW SEQUENCE

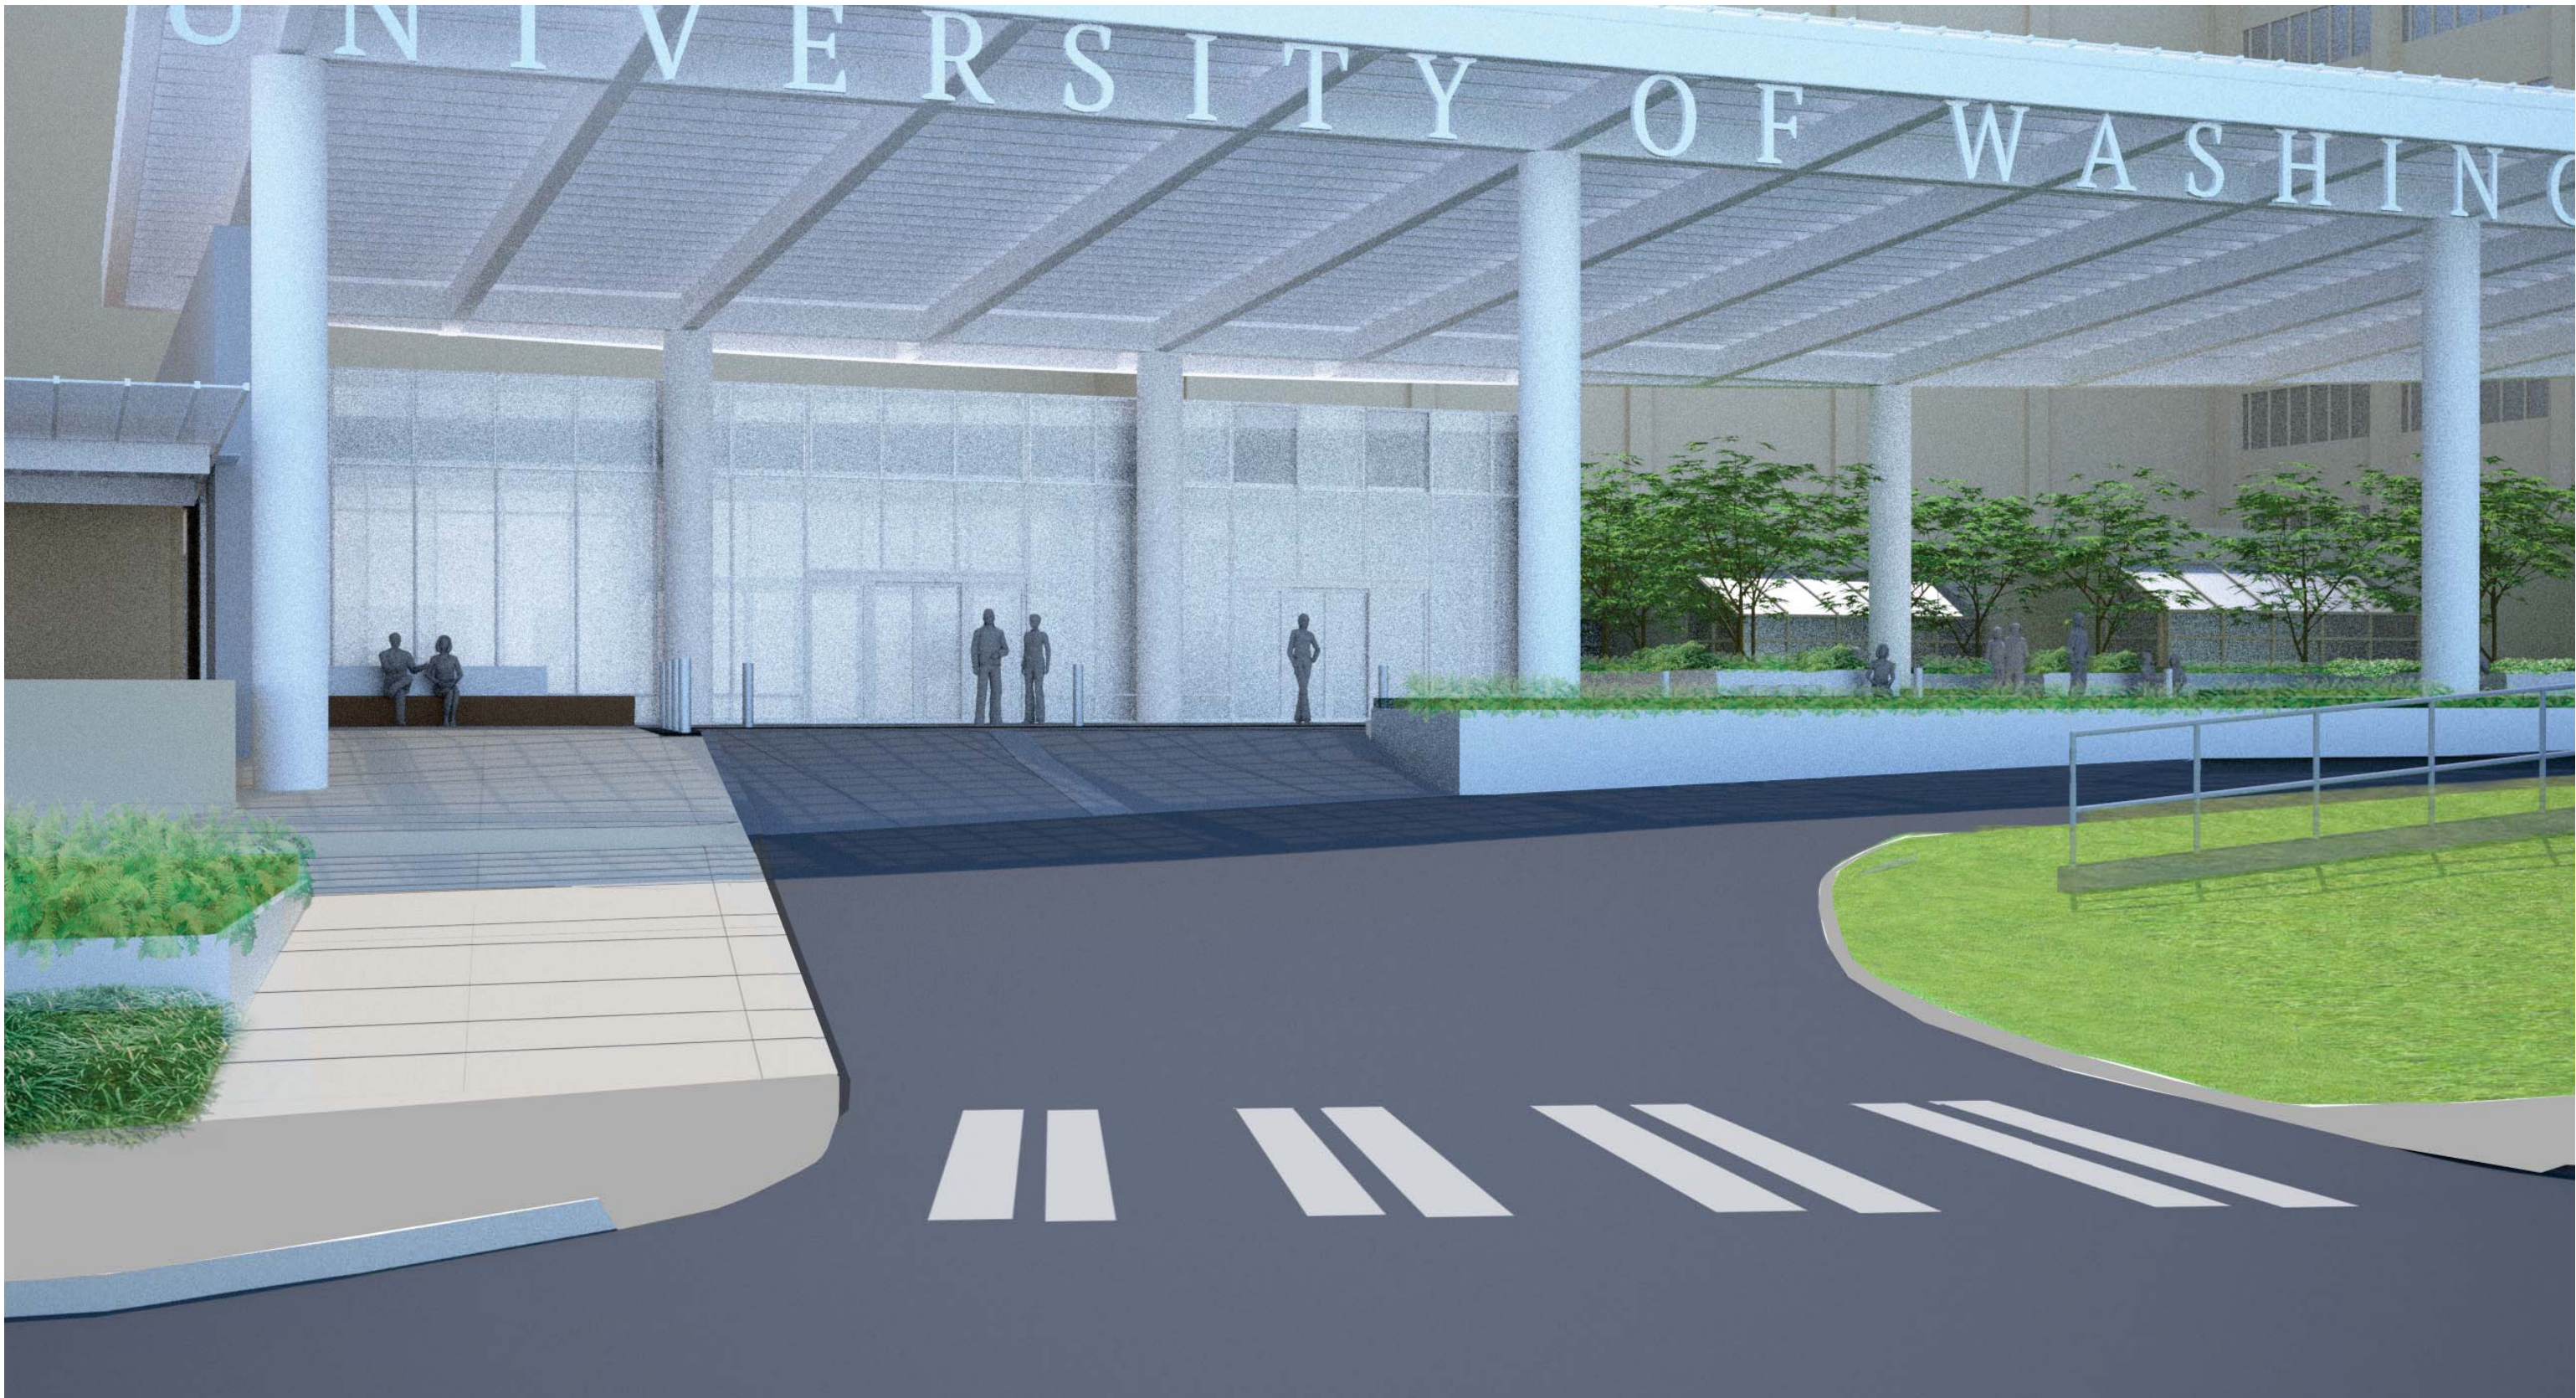


MATERIALS | pedestrian environment - paving

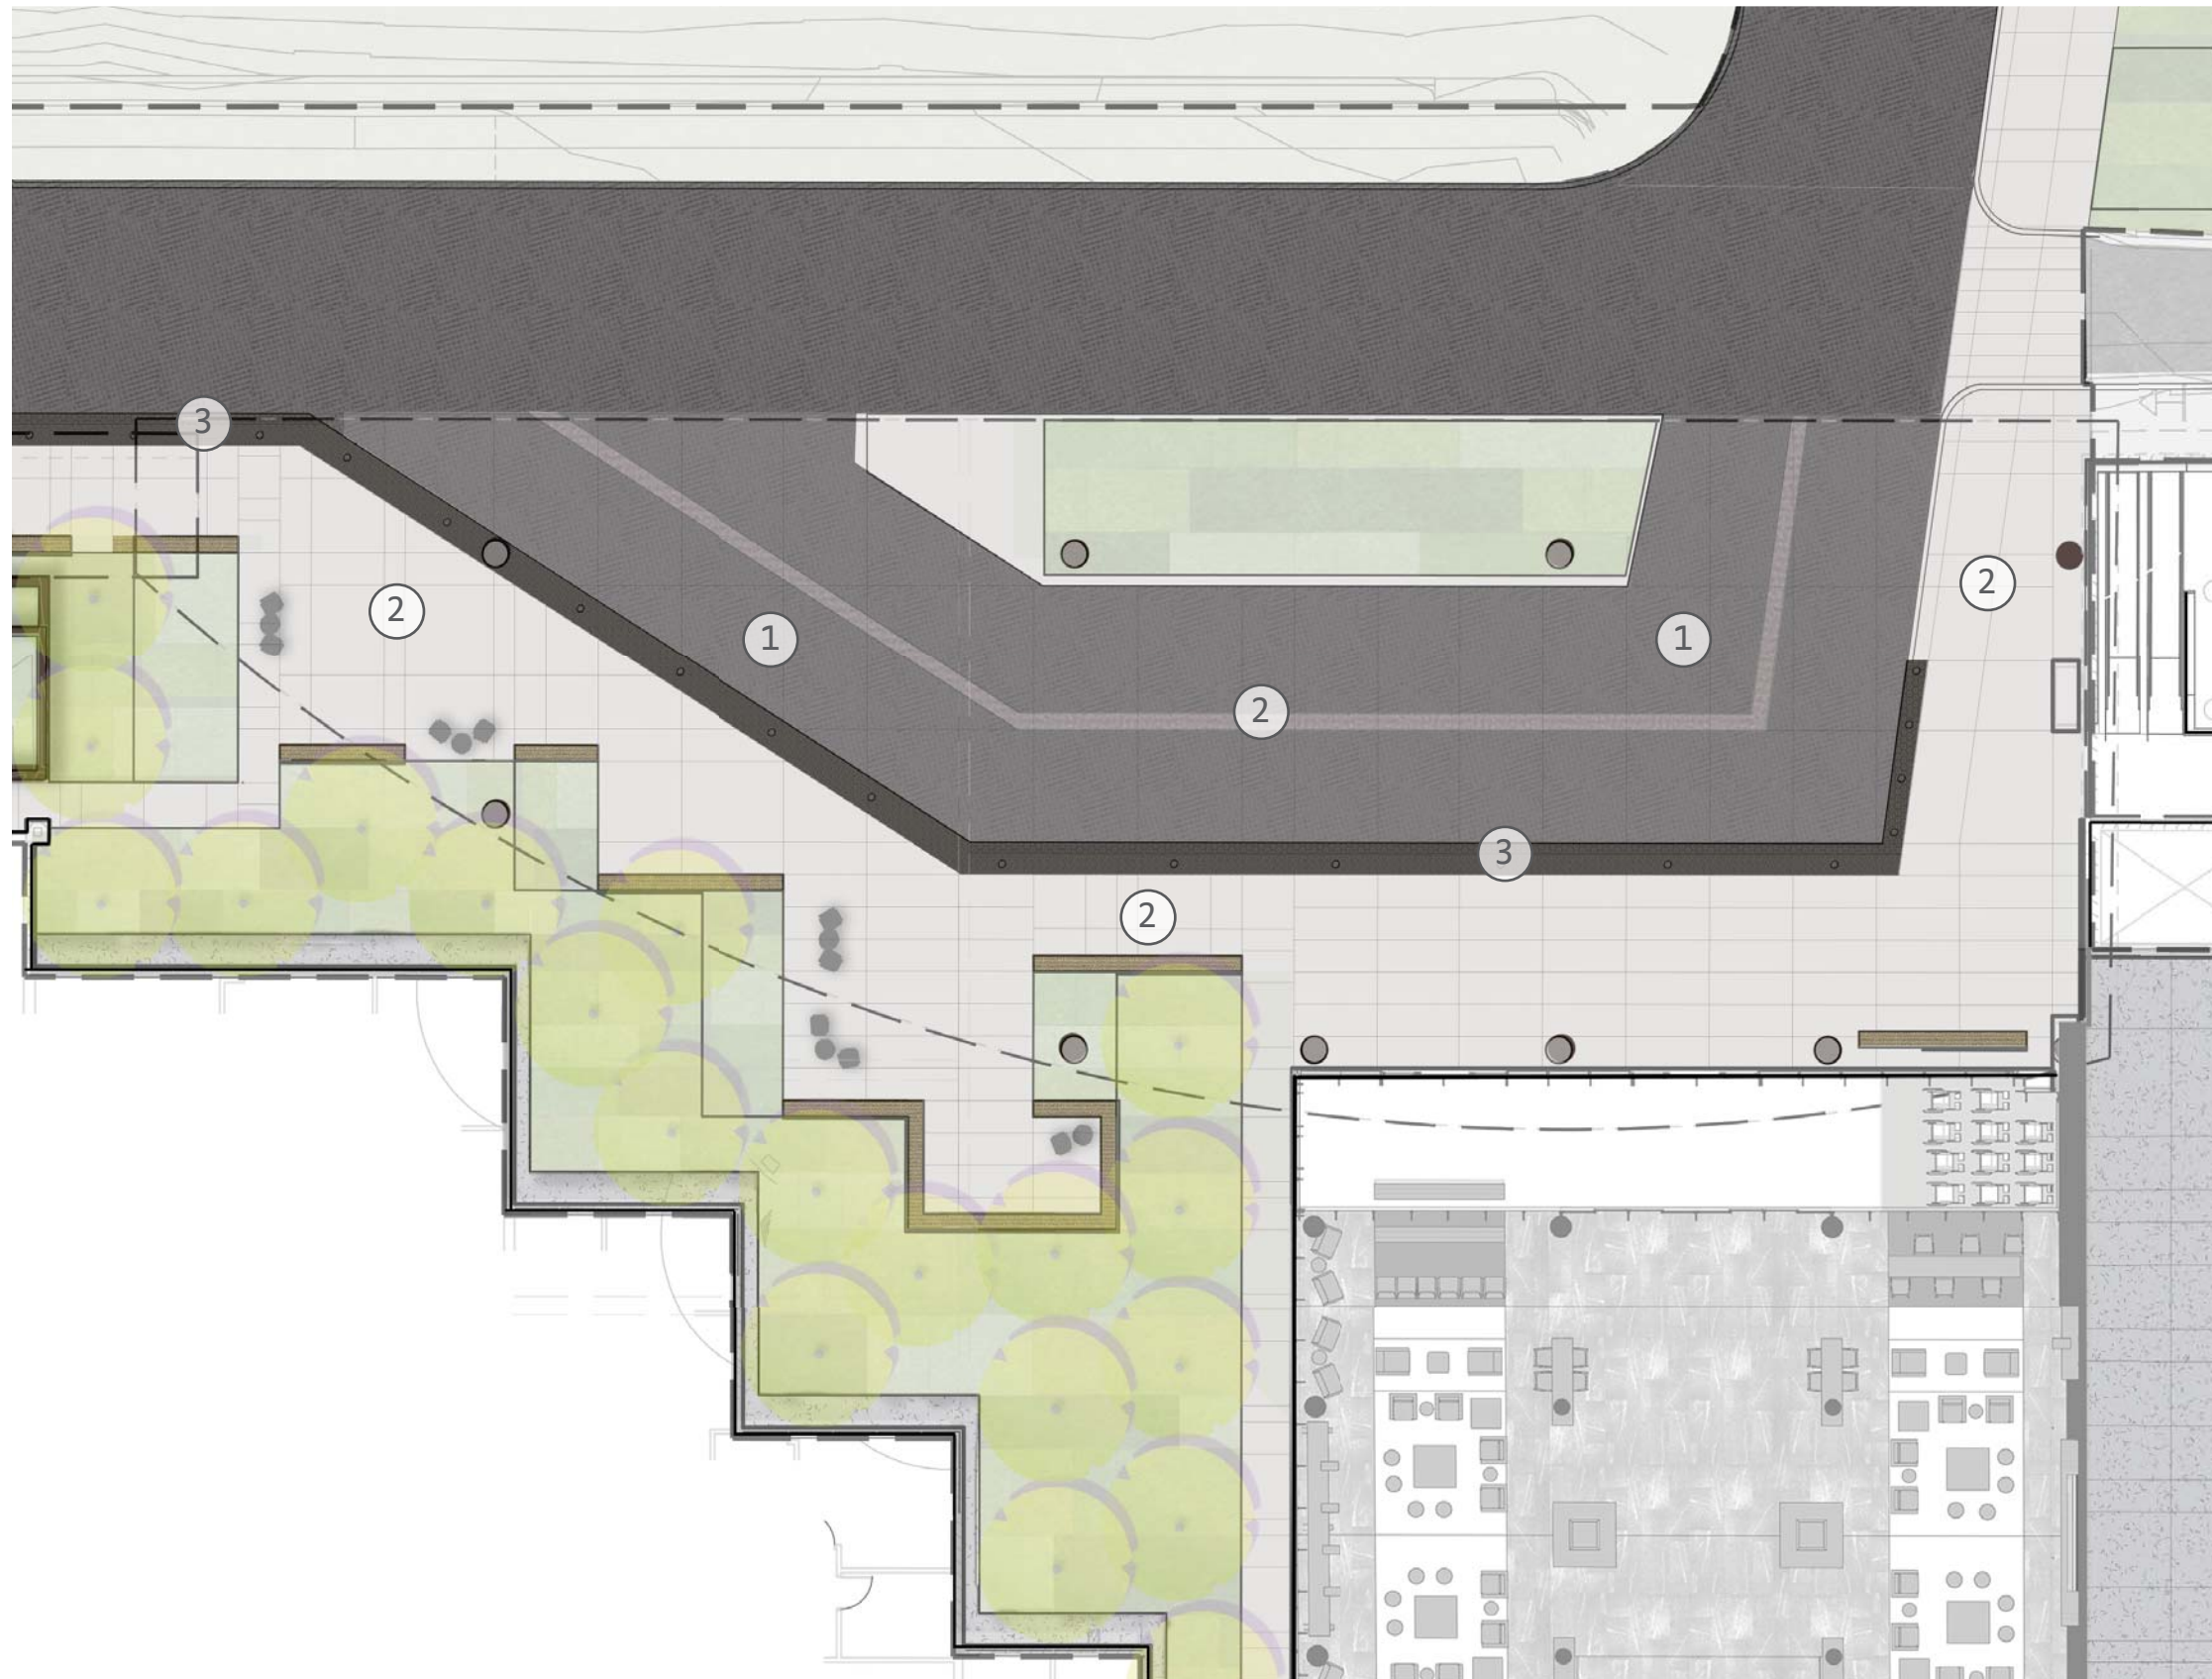

MATERIALS | pedestrian environment - seating material details

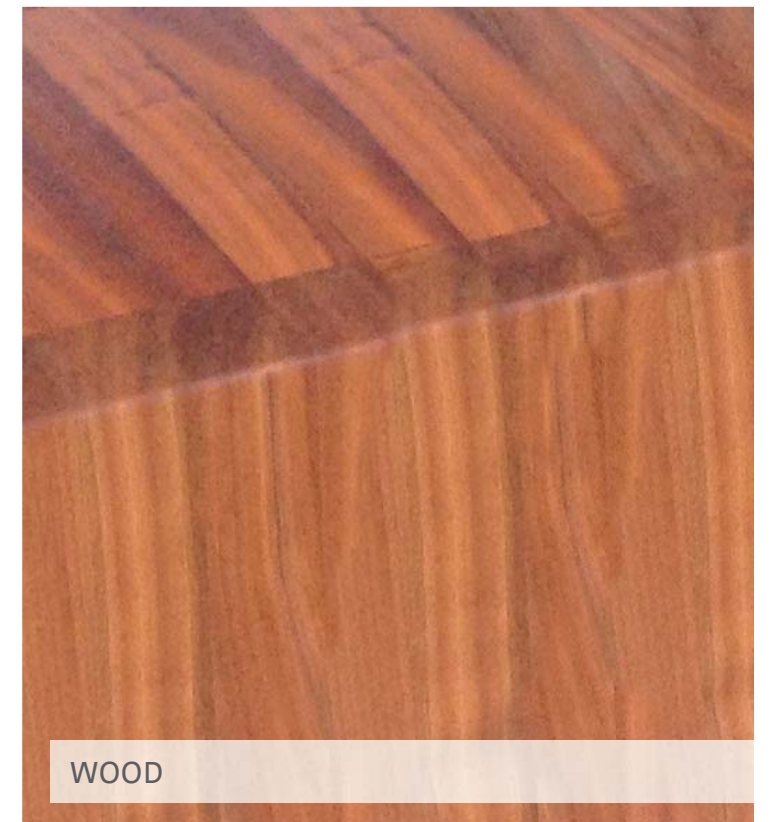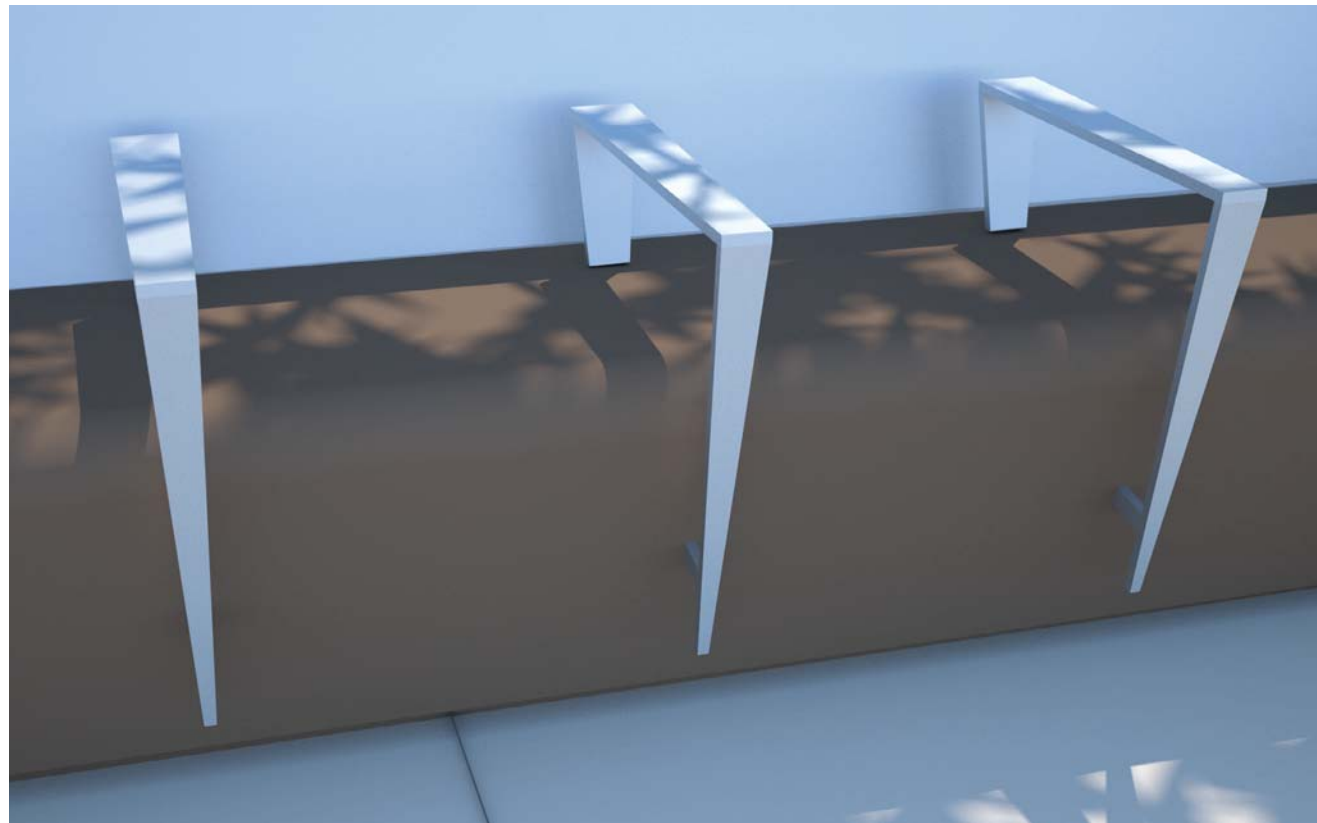


MATERIALS | integration of green space - planting

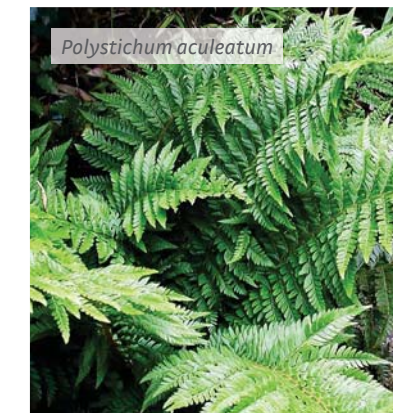

SITE PLAN | updated design development site plan



CONSTRUCTION STAGING

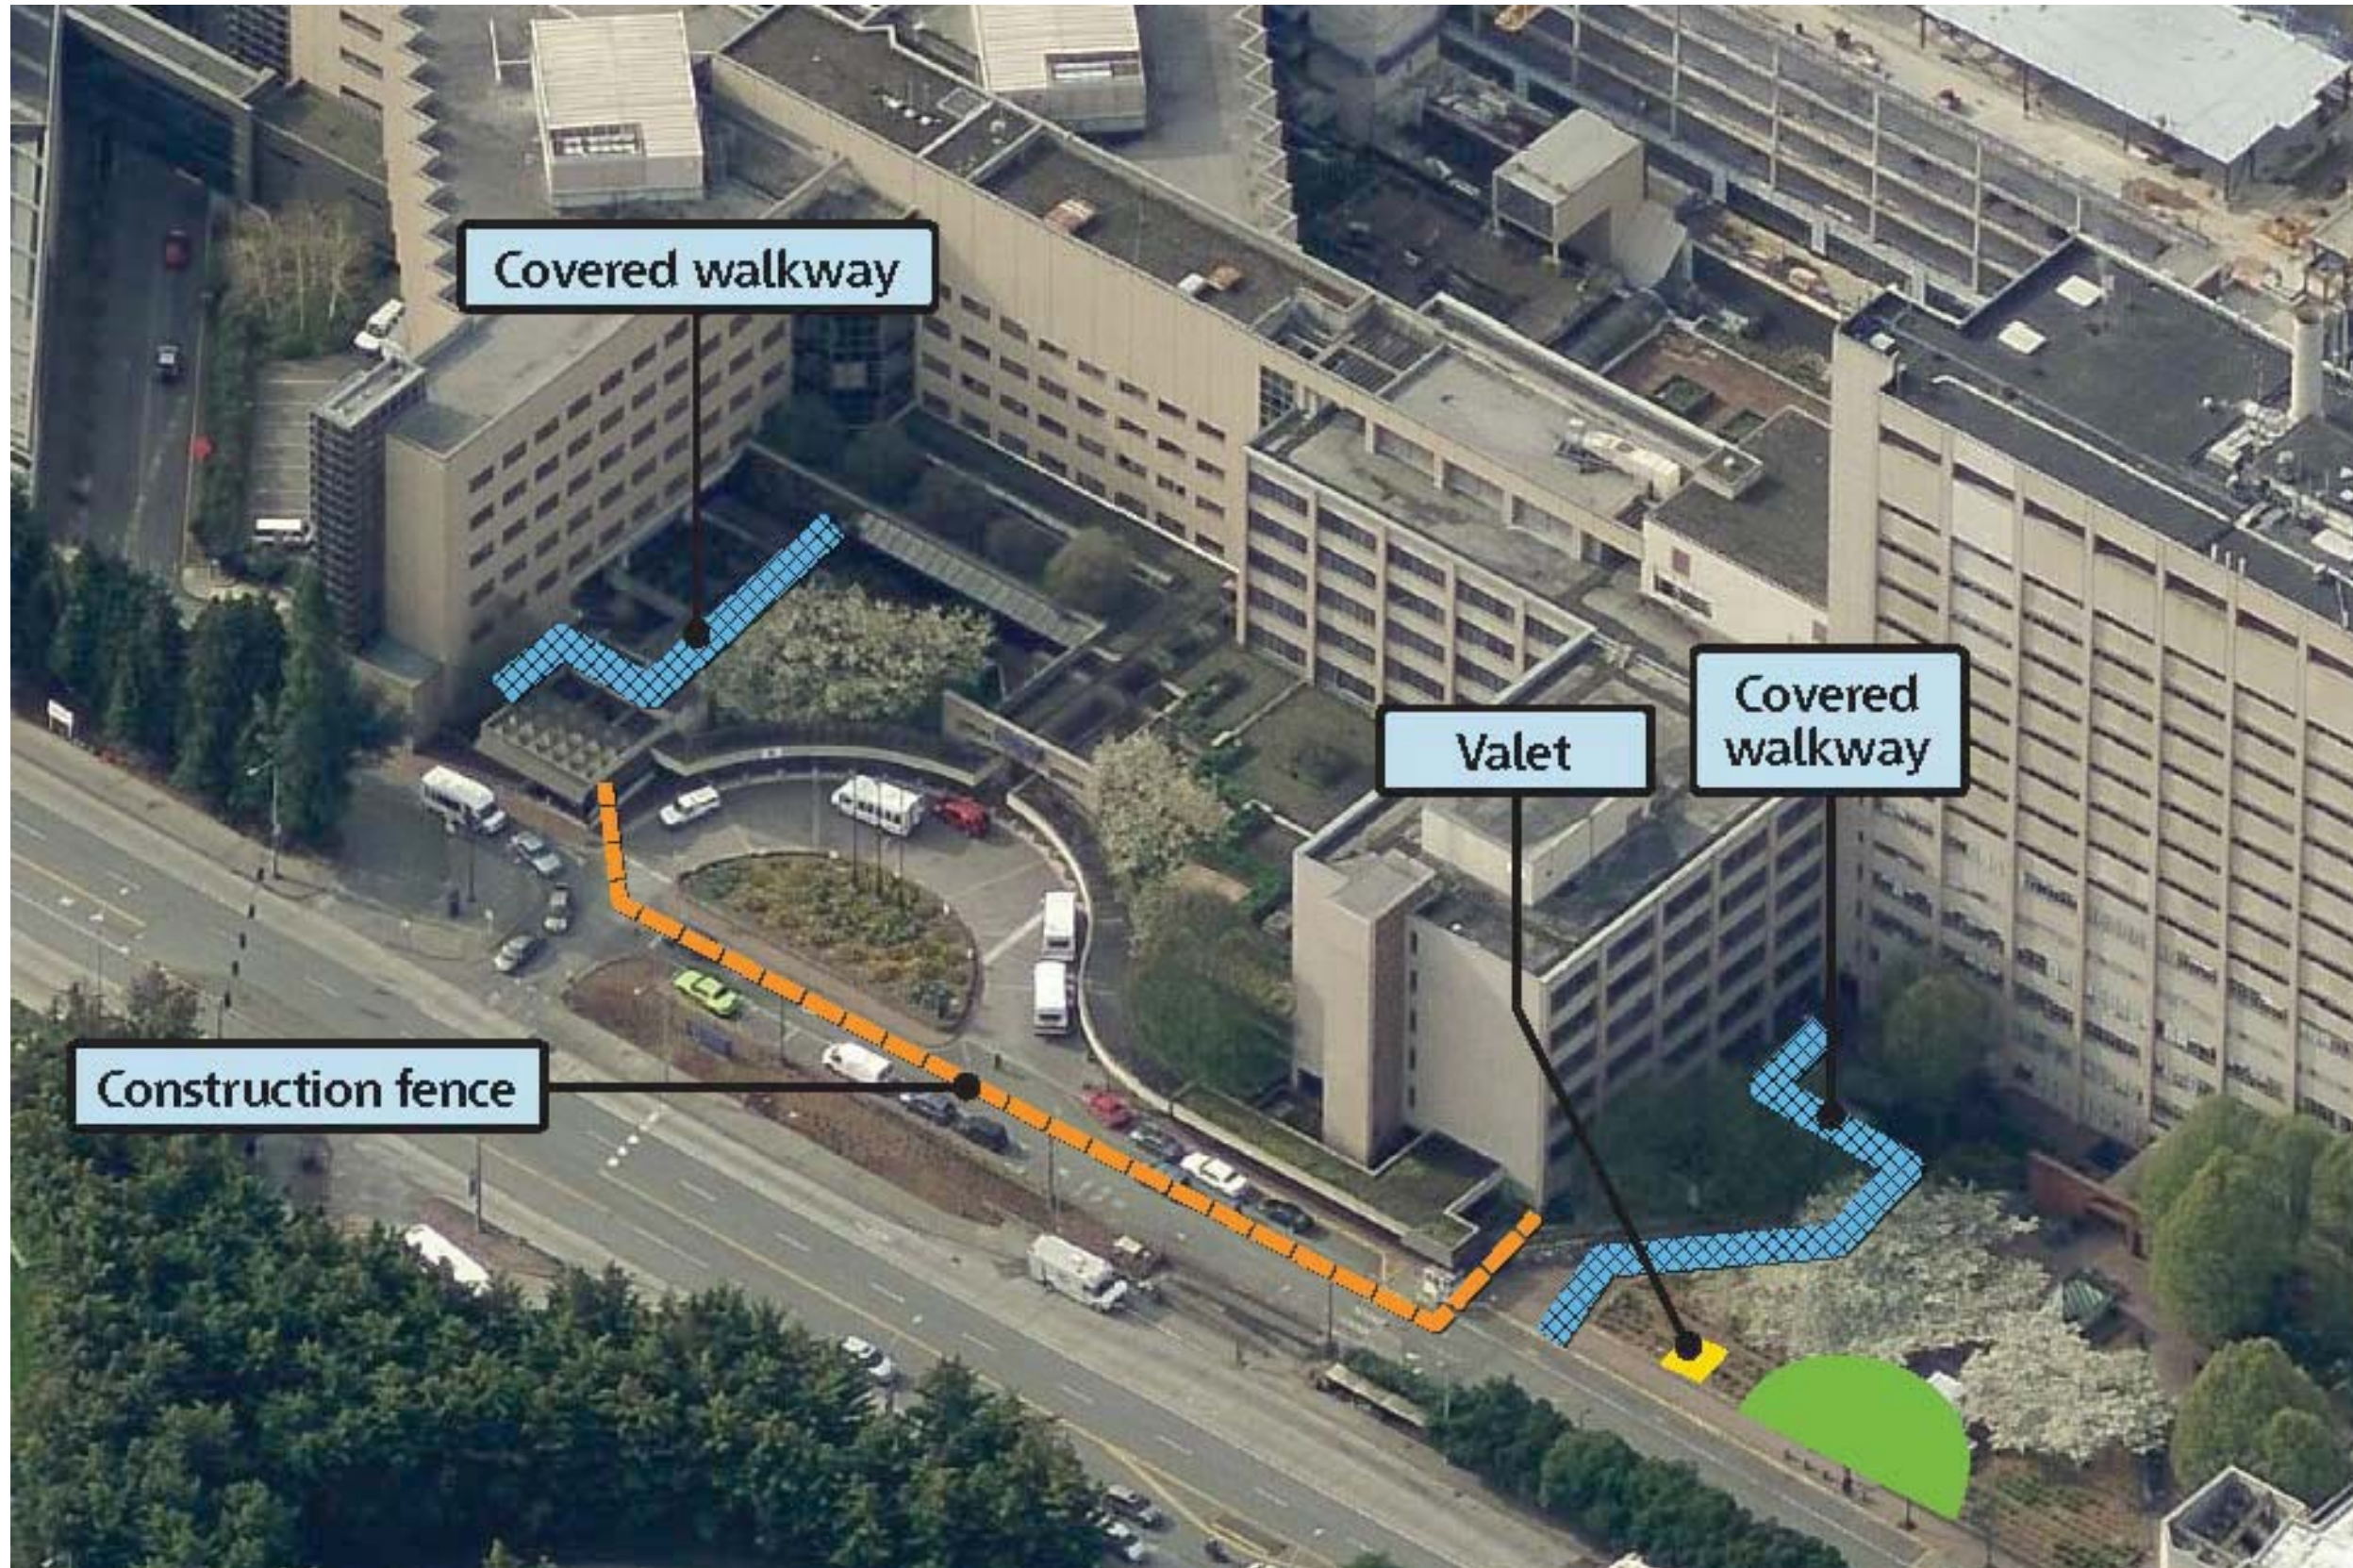

SKANSKA